



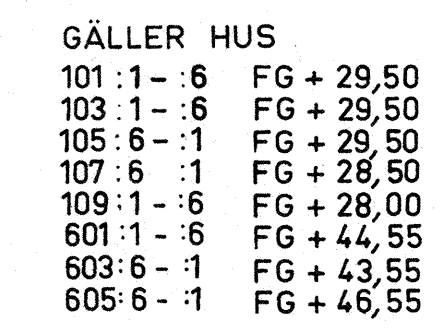

KV 50/35,6	
KV 63/45 GÄLLER HUS 110, 602, 604, 606	
D 150 VG - 2,05	
S 150 VG - 2,05	
D 150 VG - 1,80	GÄLLER HUS 110
S 150 VG - 1,80	" " 110

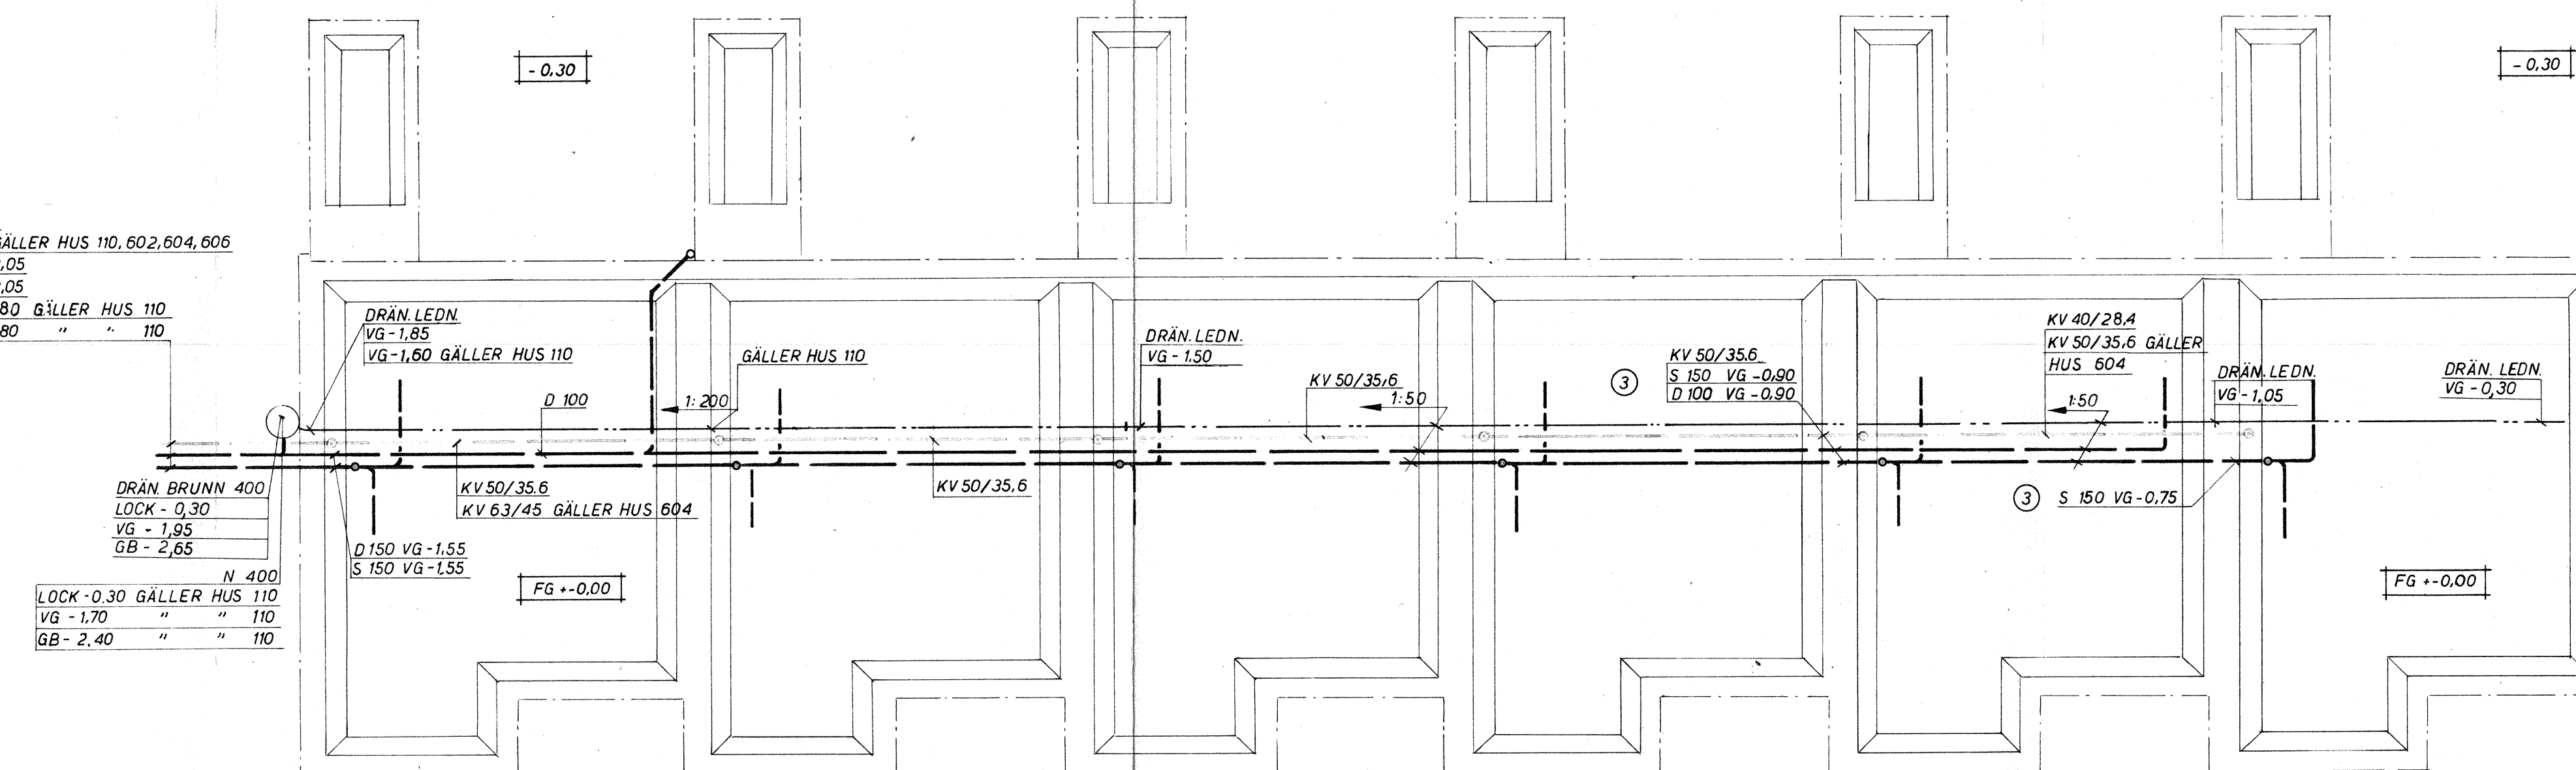

GÄLLER HUS	
102 :1:-:6	FG + 29,50
104 :1:-:6	FG + 29,50
106 :6:-:1	FG + 29,50
108 :6:-:1	FG + 28,50
110 :1:-:6	FG + 28,00
602 :1:-:6	FG + 44,55
604 :6:-:1	FG + 43,55
606 :6:-:1	FG + 46,55

3	ÄNDR. LEDN. DIM.	27.5 1968	L.B.
2	KV-DIM OCH PLUSHOJDER FÖR DRÄN. LEDN. ÄNDR.	3.1.1968	L.B.
1	DRÄN. LEDN.	6.12.67	L.B.

LITT.	ÄNDRING	DATUM	SIGN.
-------	---------	-------	-------

NORRA SKÖNDAI

NURRA SKUNDAL

HUS 101-110 : 1-6, 601-606 : 1-6

GRUNDPLAN	
SANITET	

SANTIET	
L. E. LARSON, JR.	ARB. NR.

L. B. LARSSON & Co
KONSULTERANDE INGENJÖRSBYRÅ AB, SKVS

BRÄNNINGEVÄGEN 22 - JOHANNESHÖV - TEL. 91 00 20
HK - NYBROHÖVSGRÄND 9 - STOCKHOLM SV - TEL. 19 02 25

BROSTEDT	B.P.	100	8 11 1967
----------	------	-----	-----------

59-18

KONST.	RITAD	GRANSK	SKALA	DATUM
--------	-------	--------	-------	-------

ARBETSRITNING