




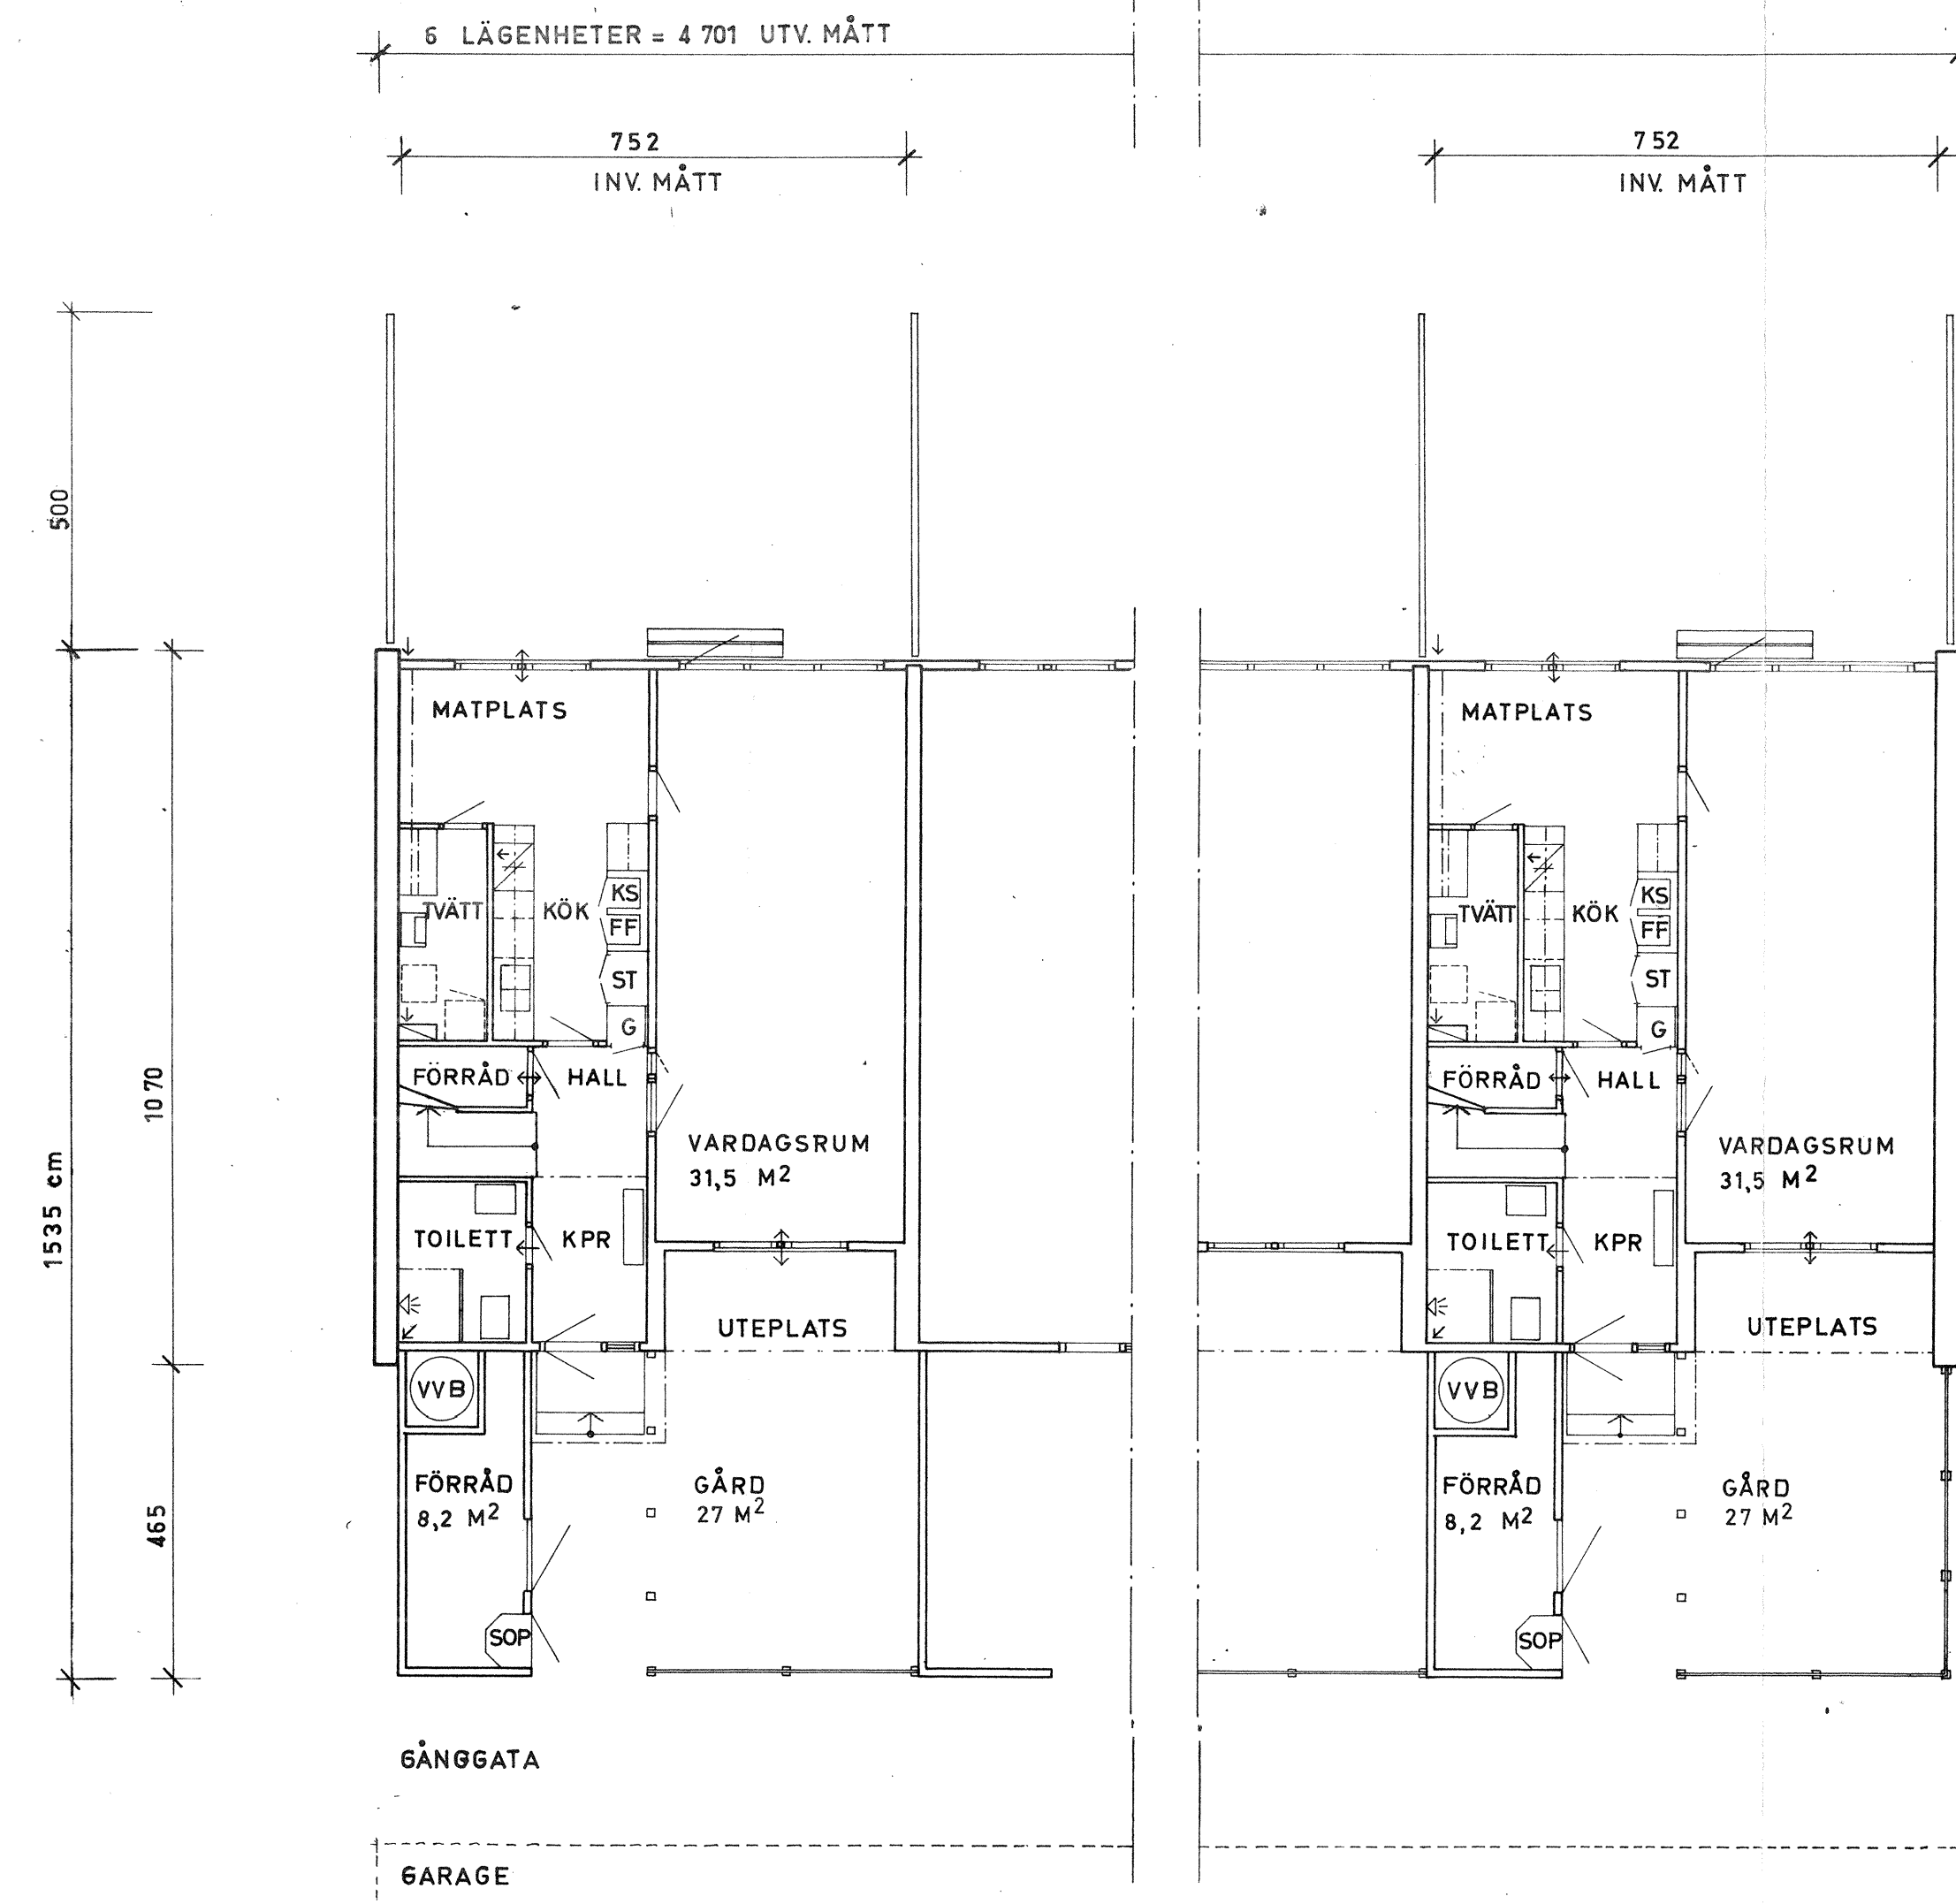

ENTRÉPLAN

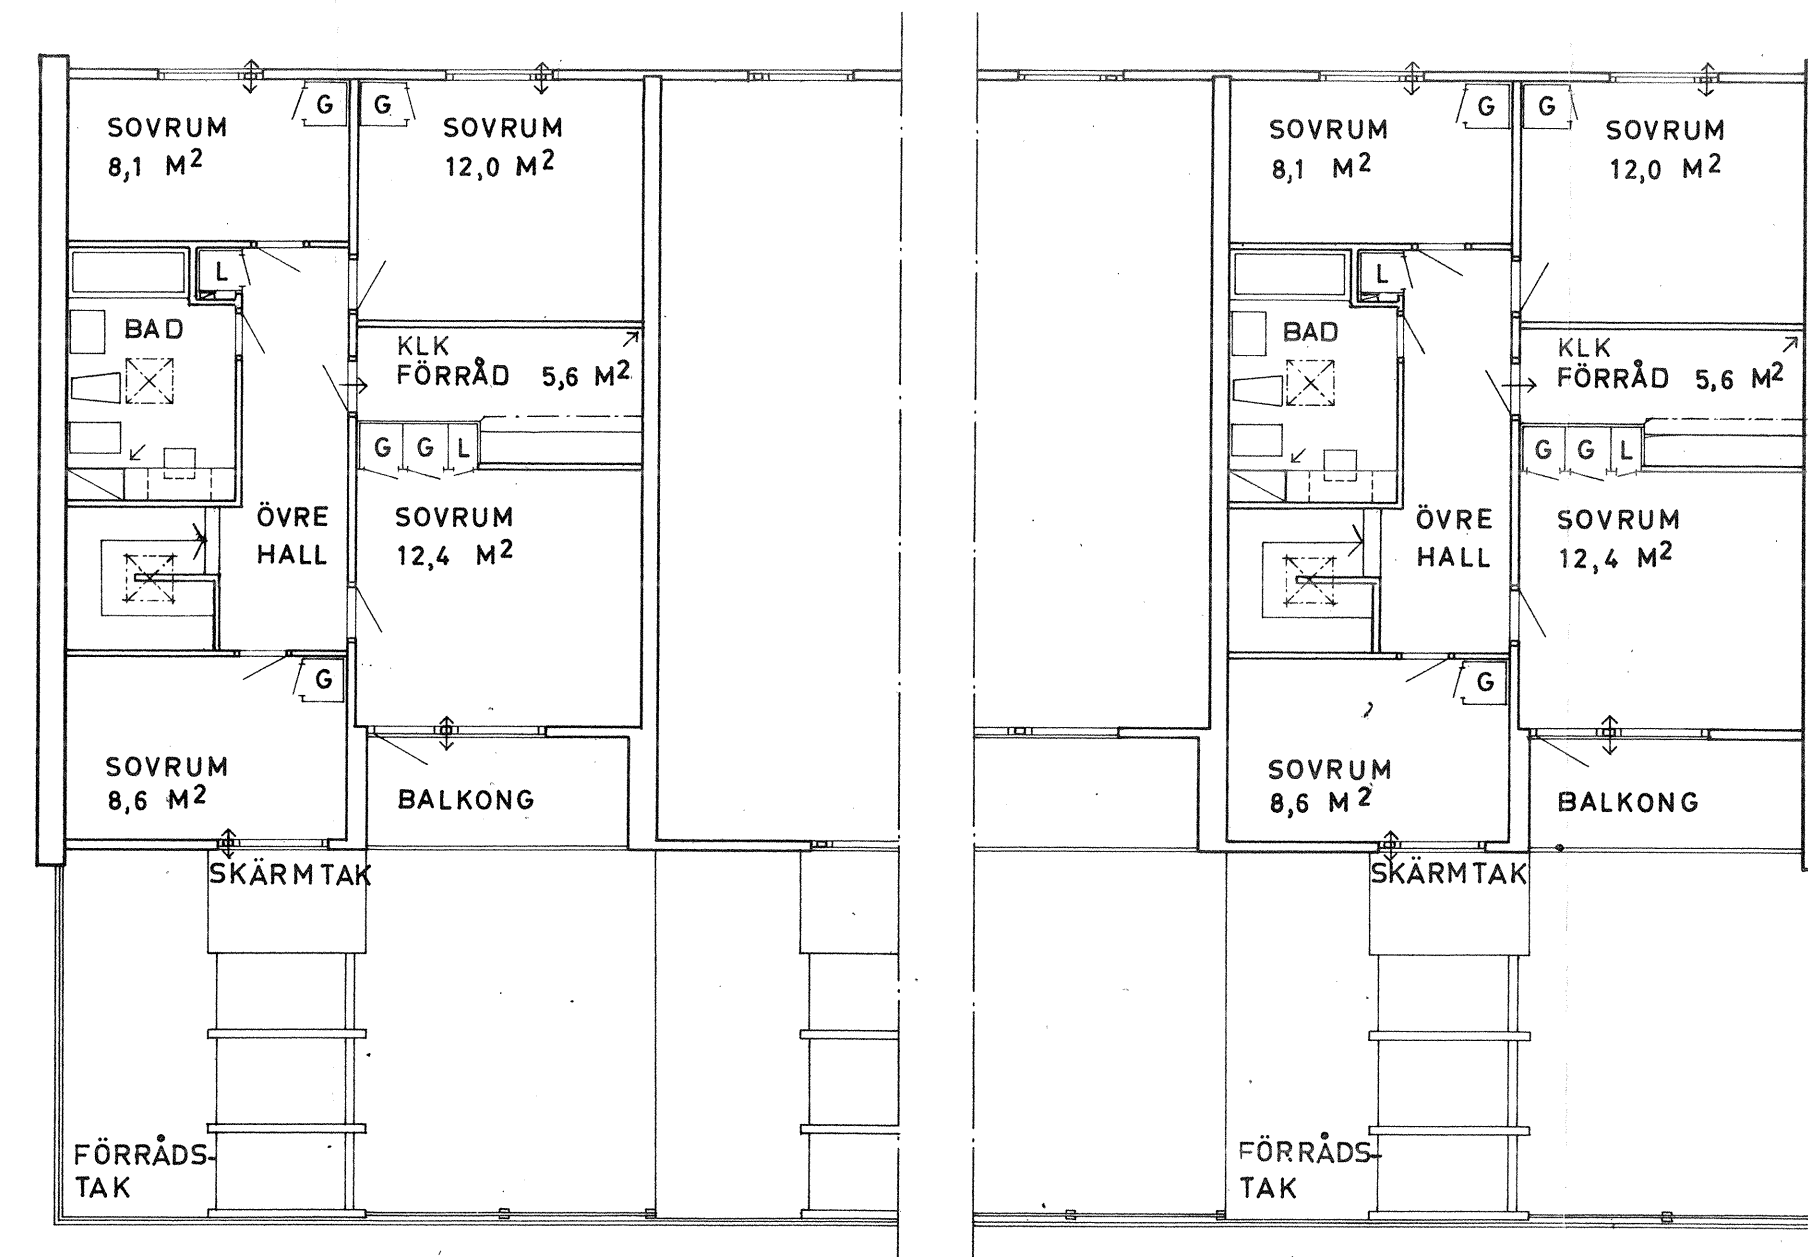

ÖVRE PLAN

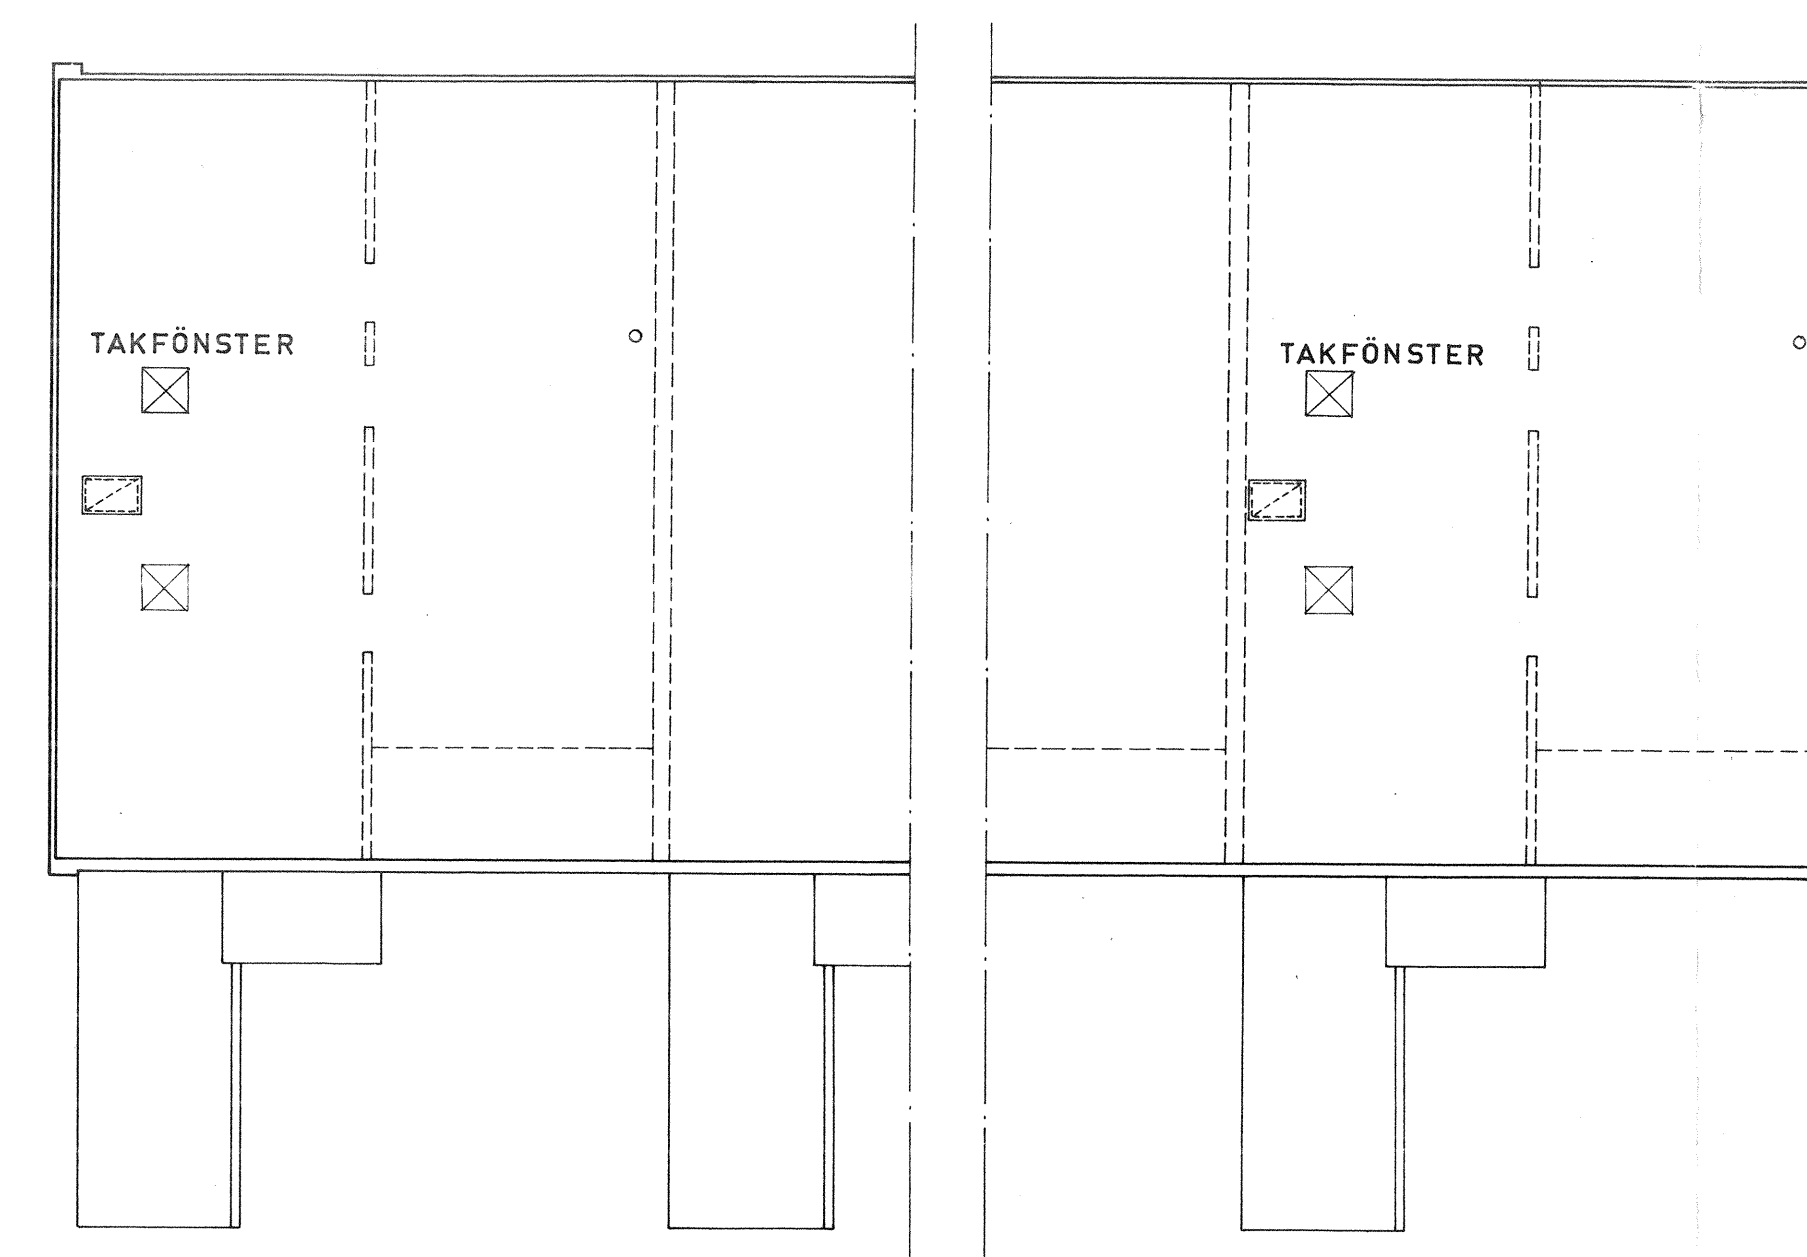

TAKPLAN