

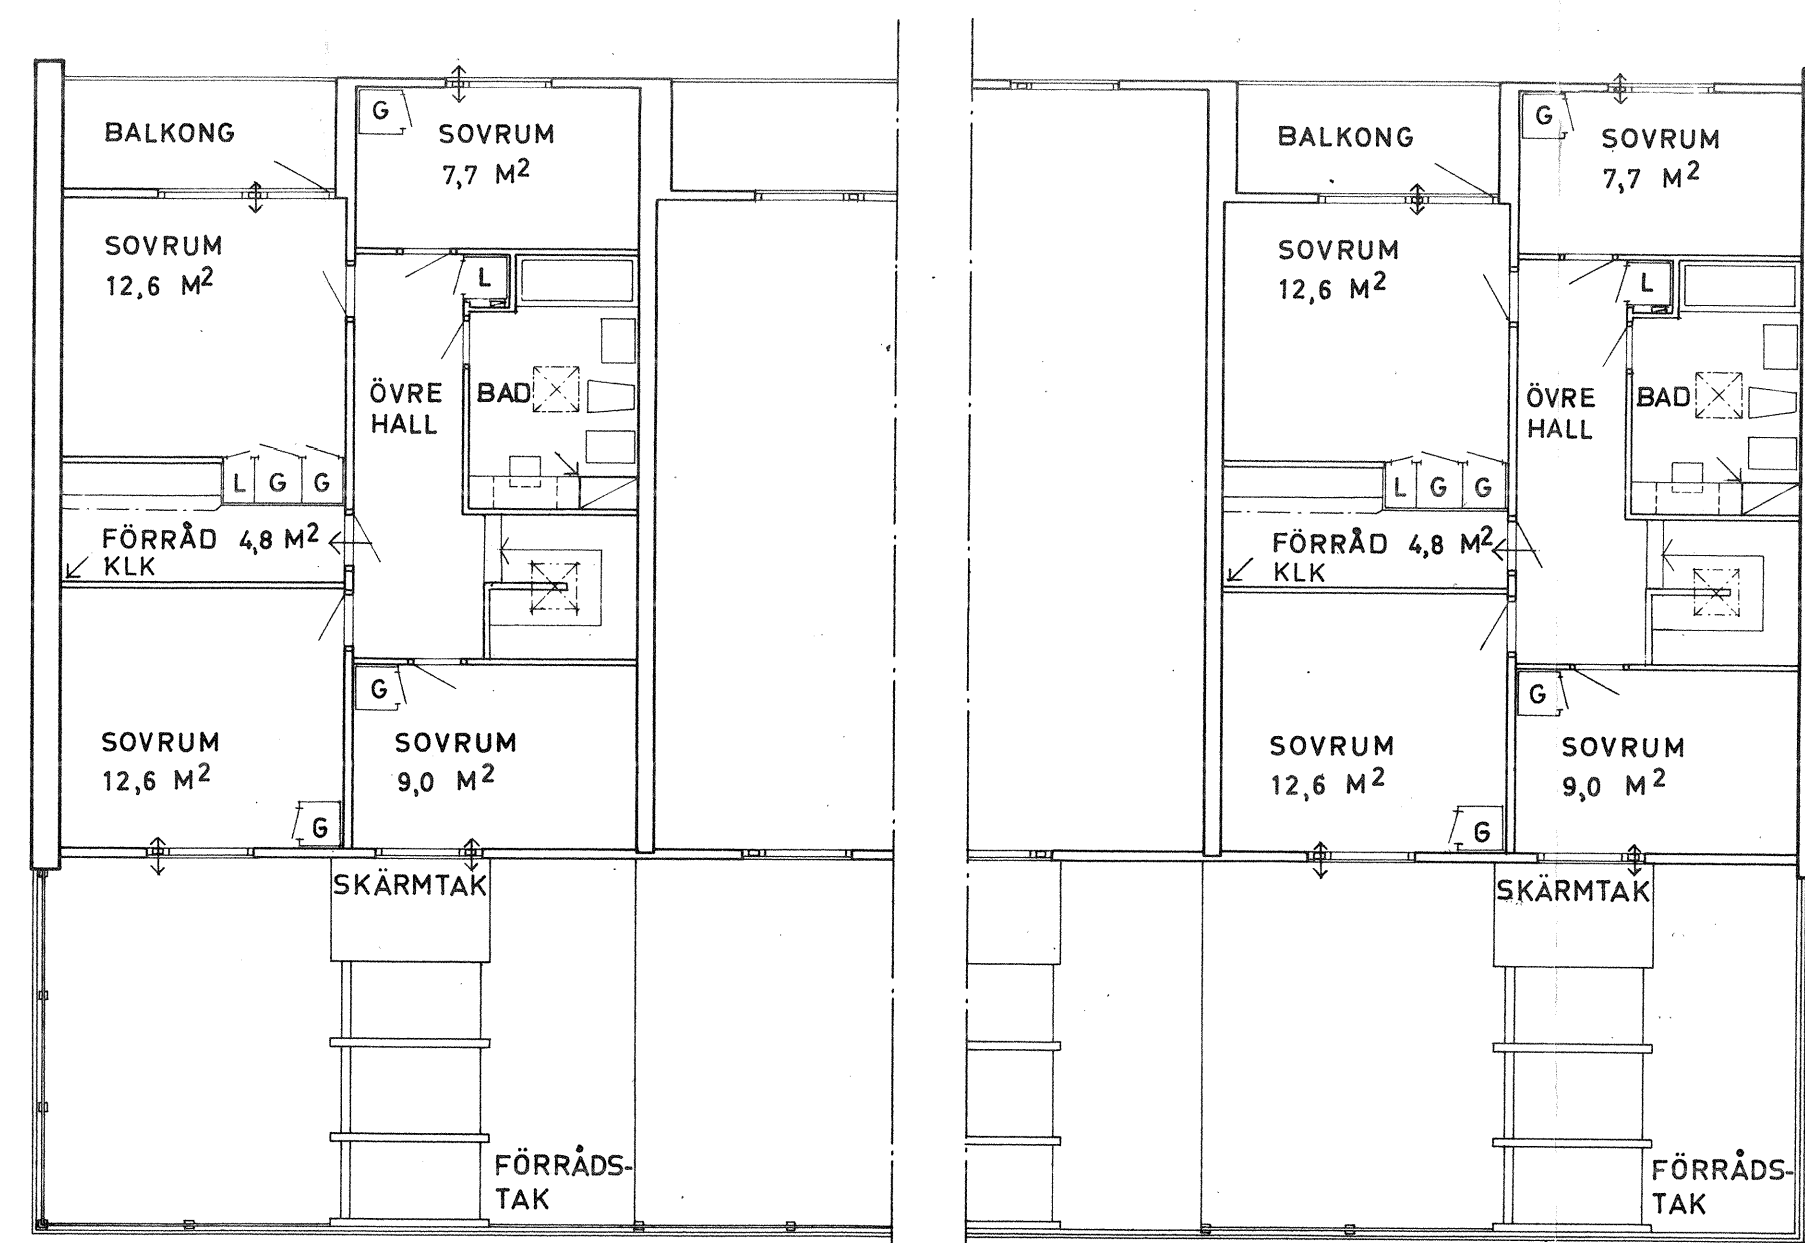


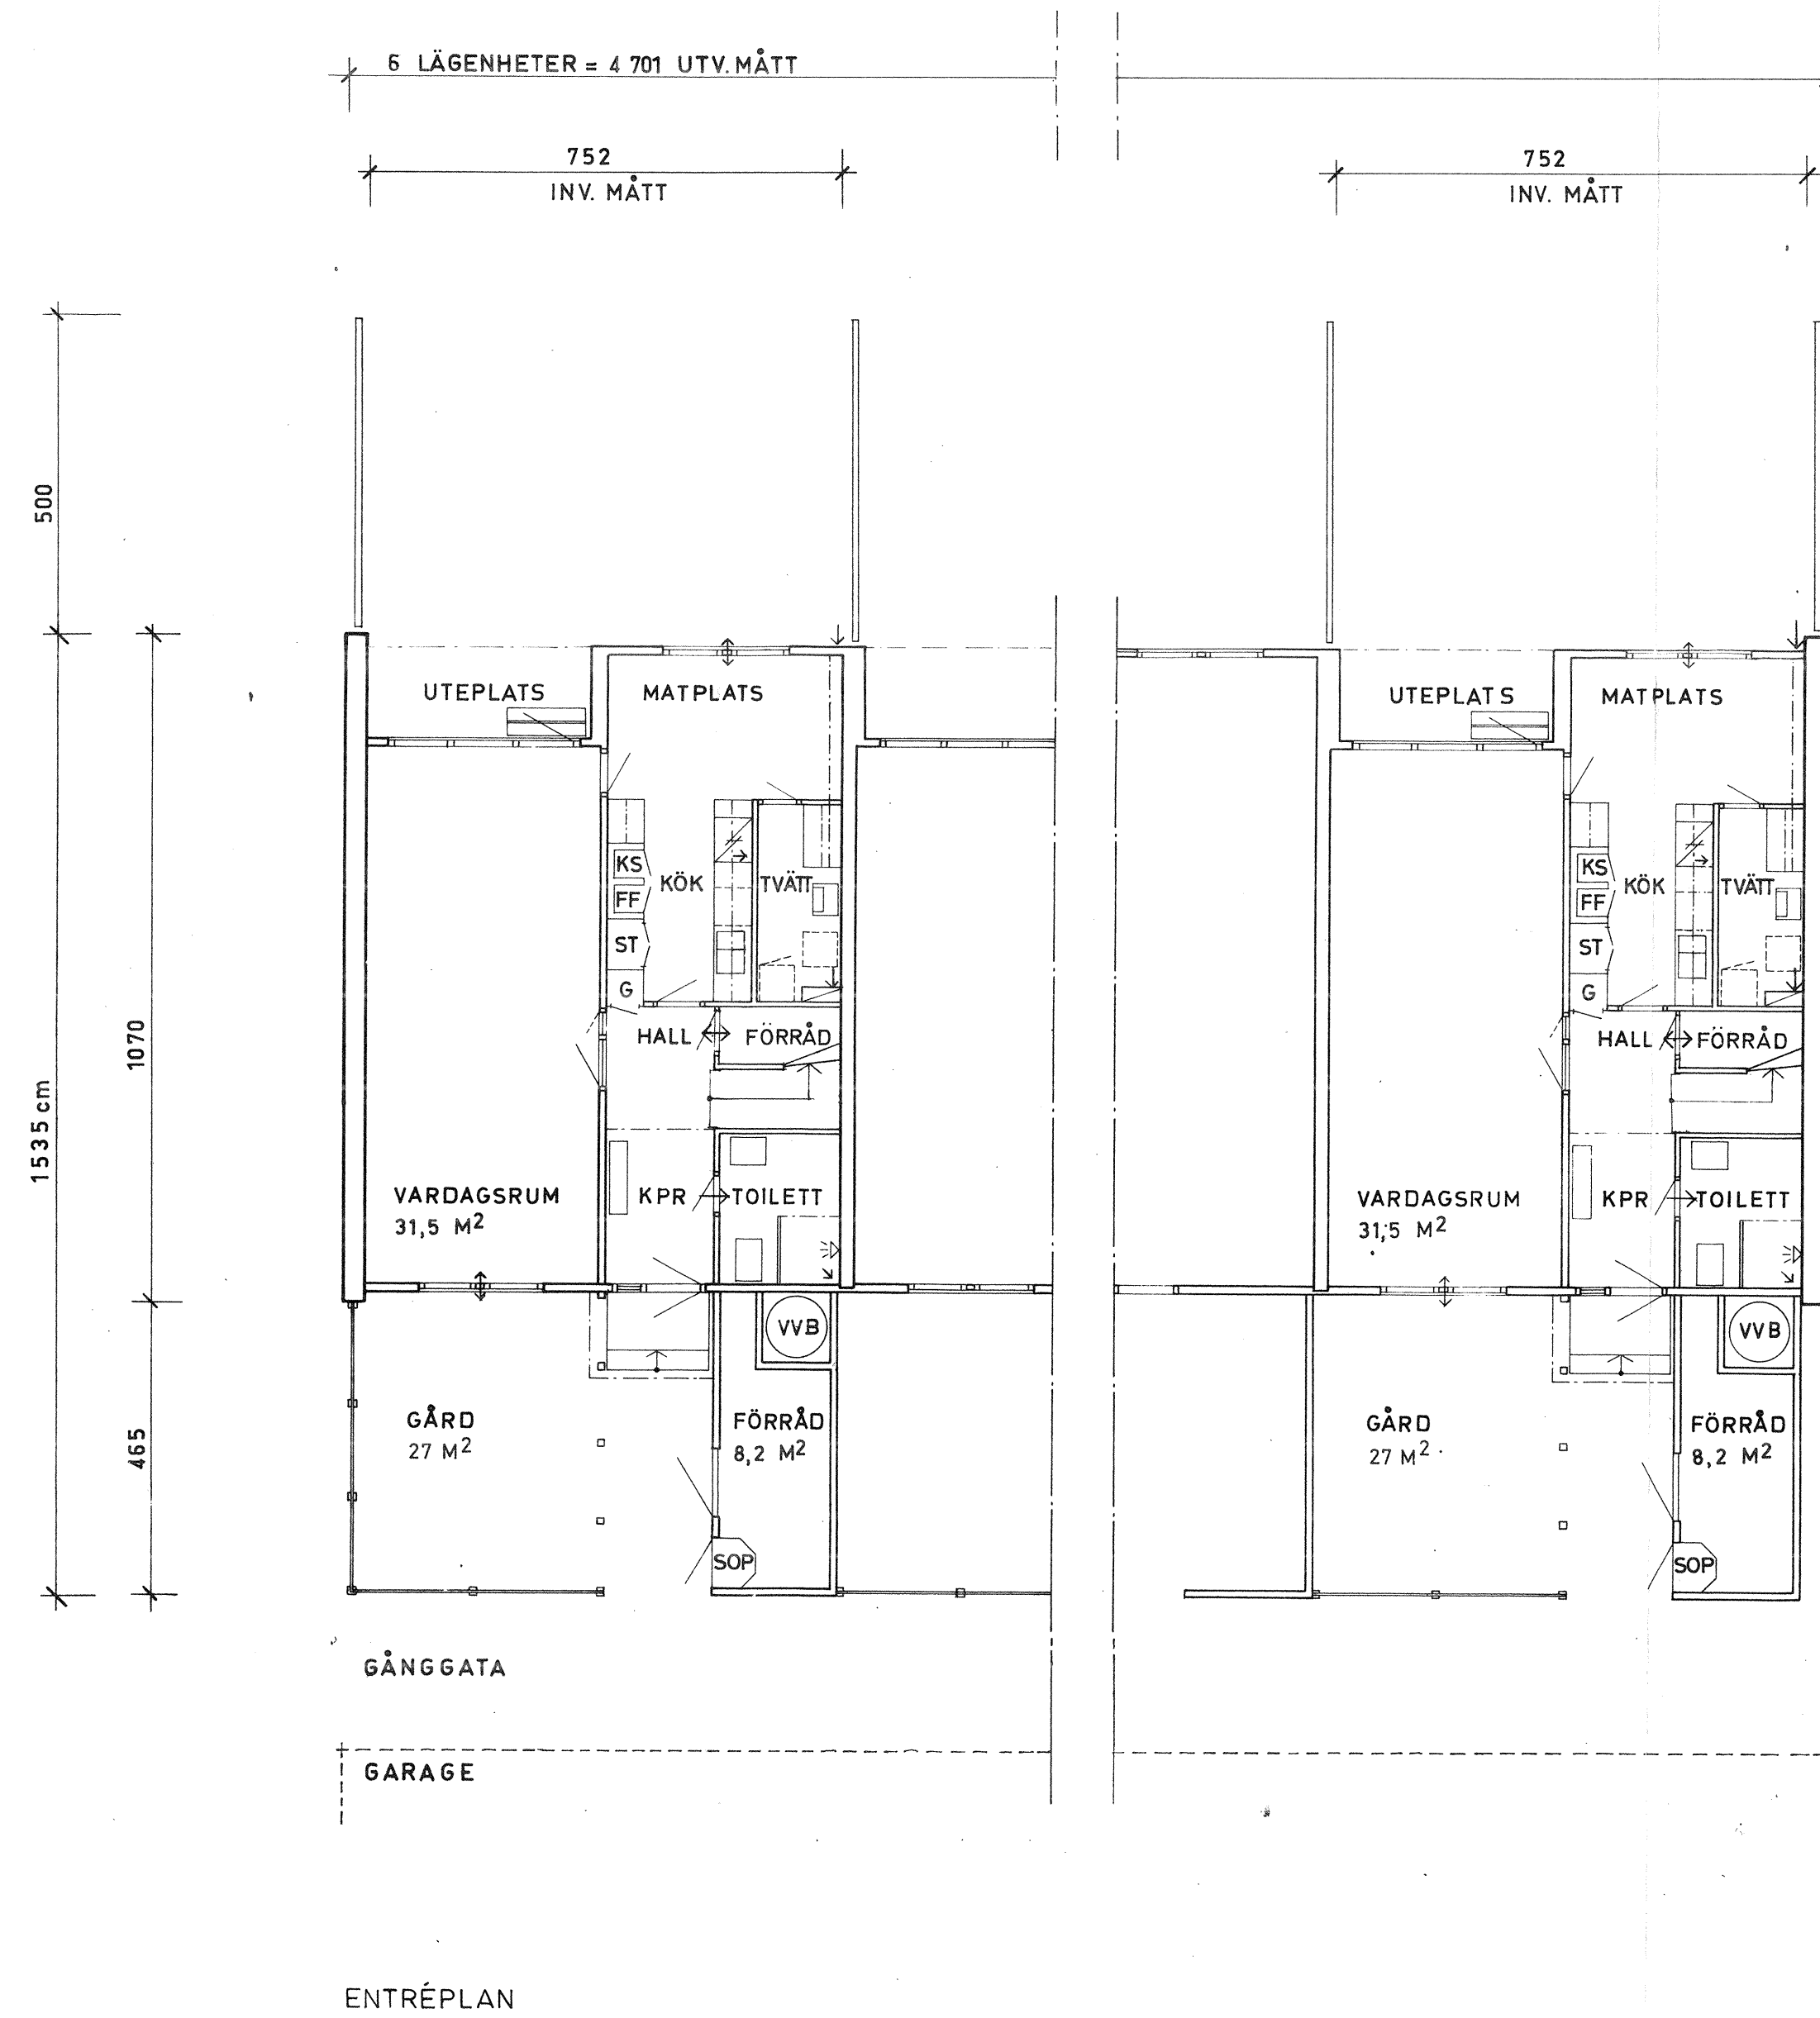

ÖVRE PLAN

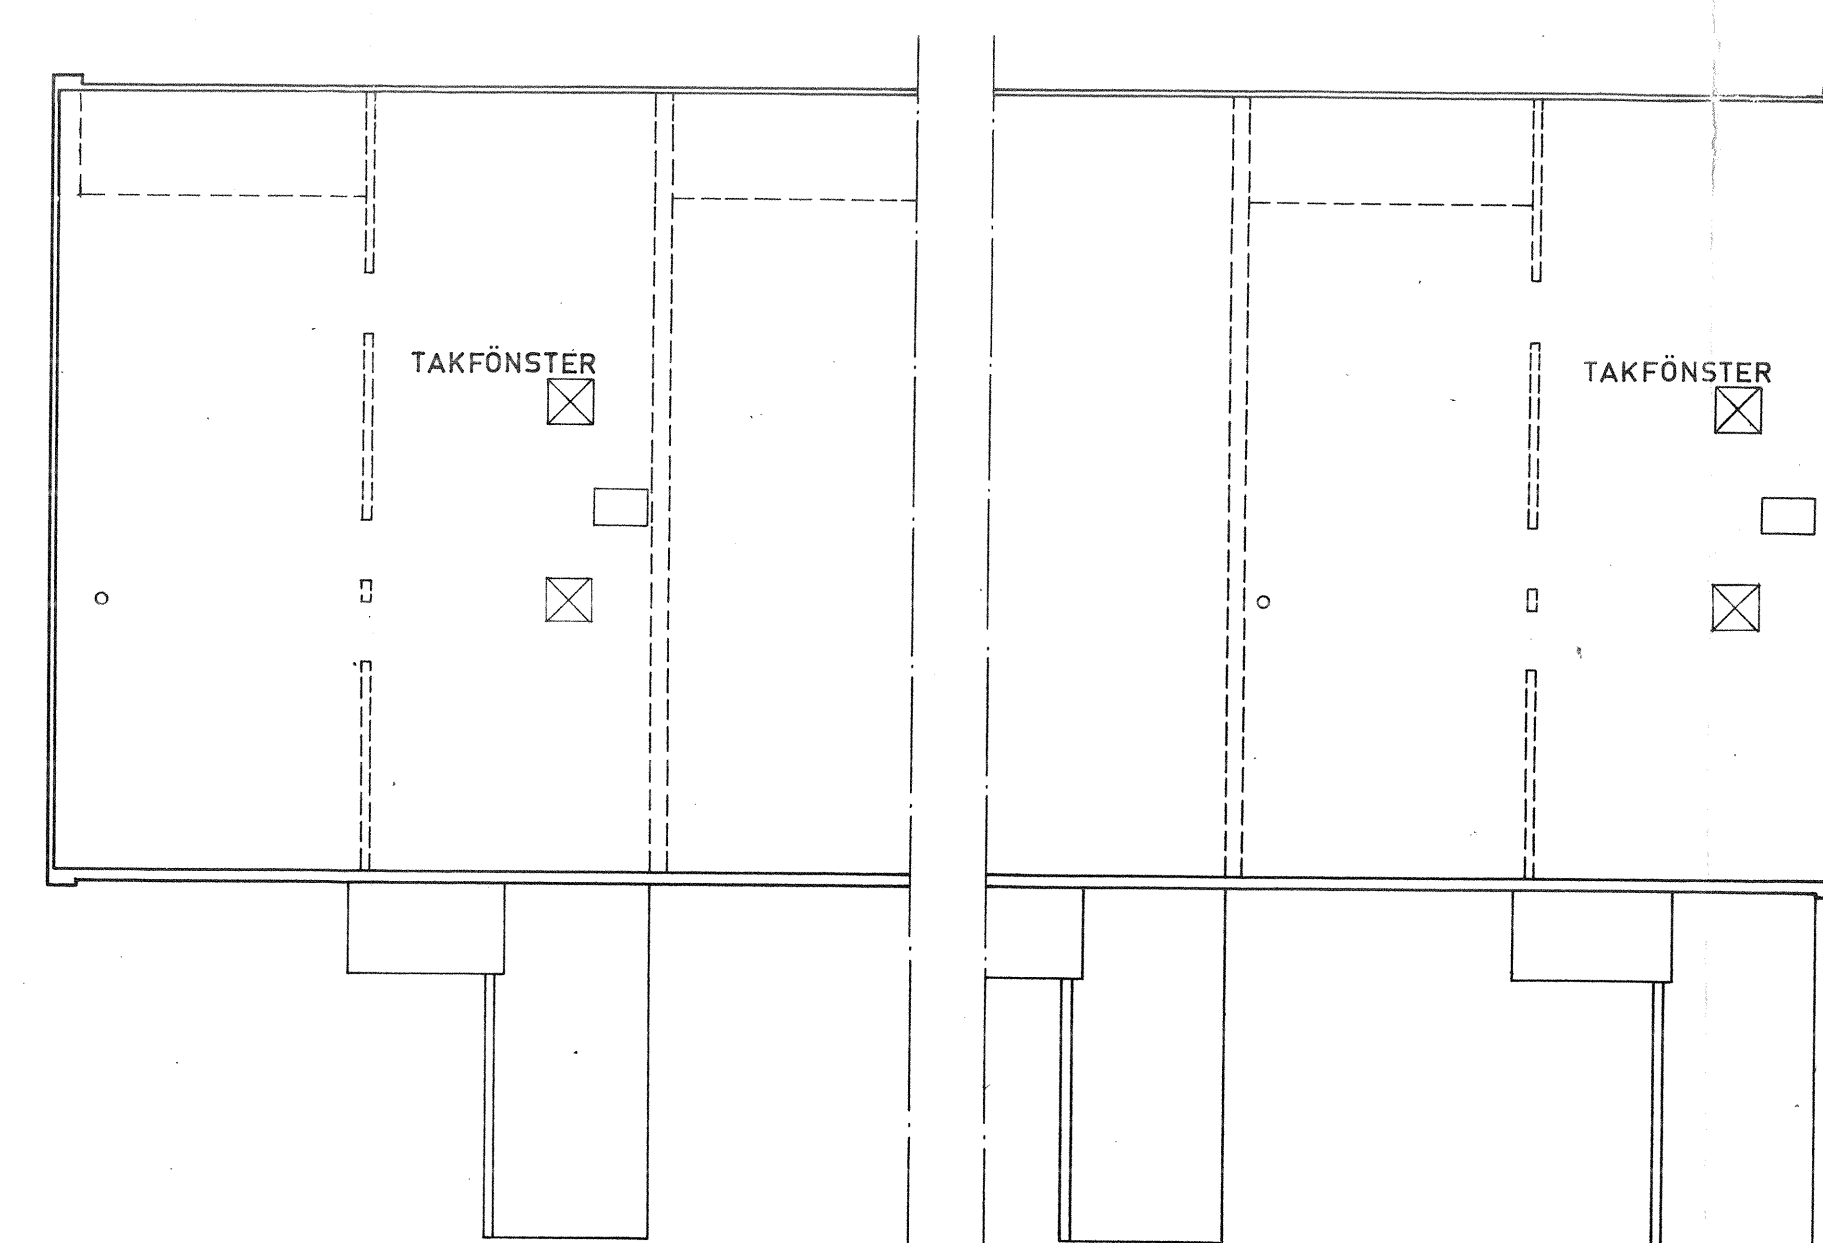

TAKPLAN