


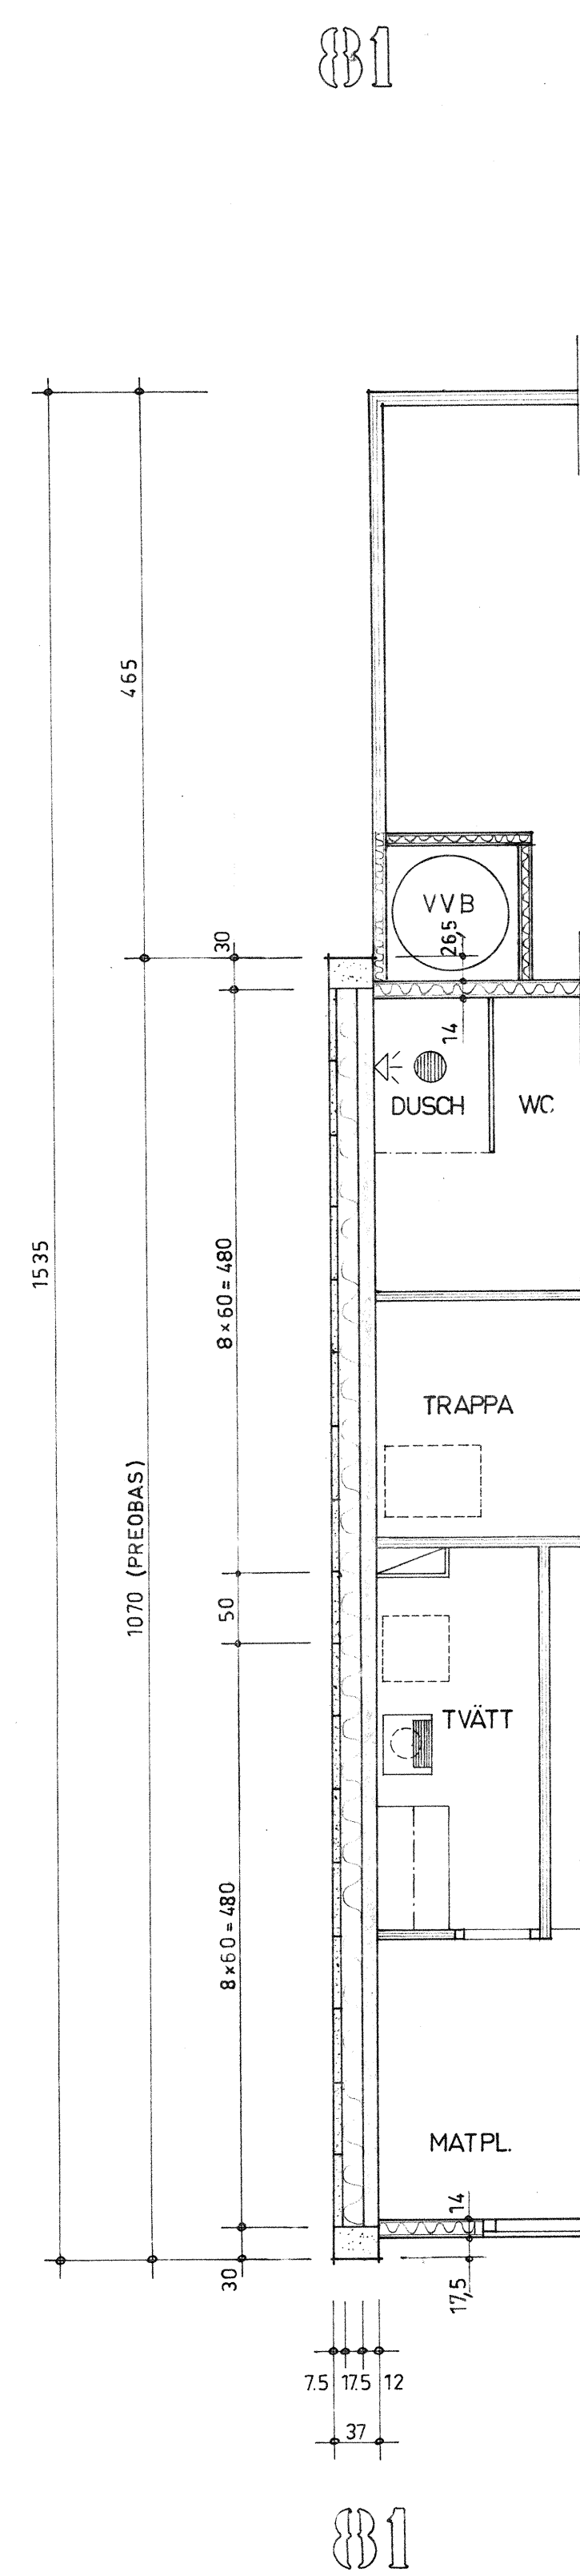
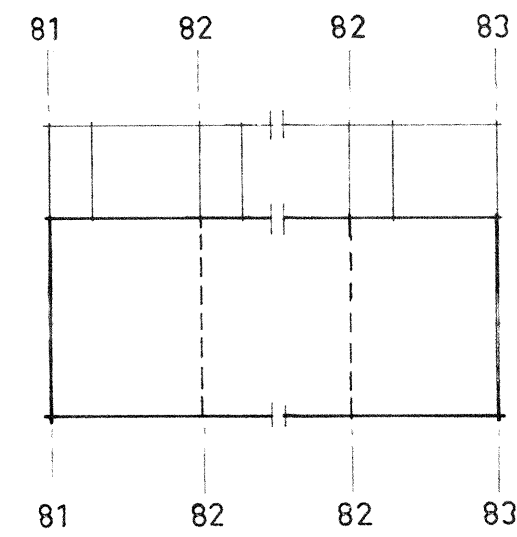
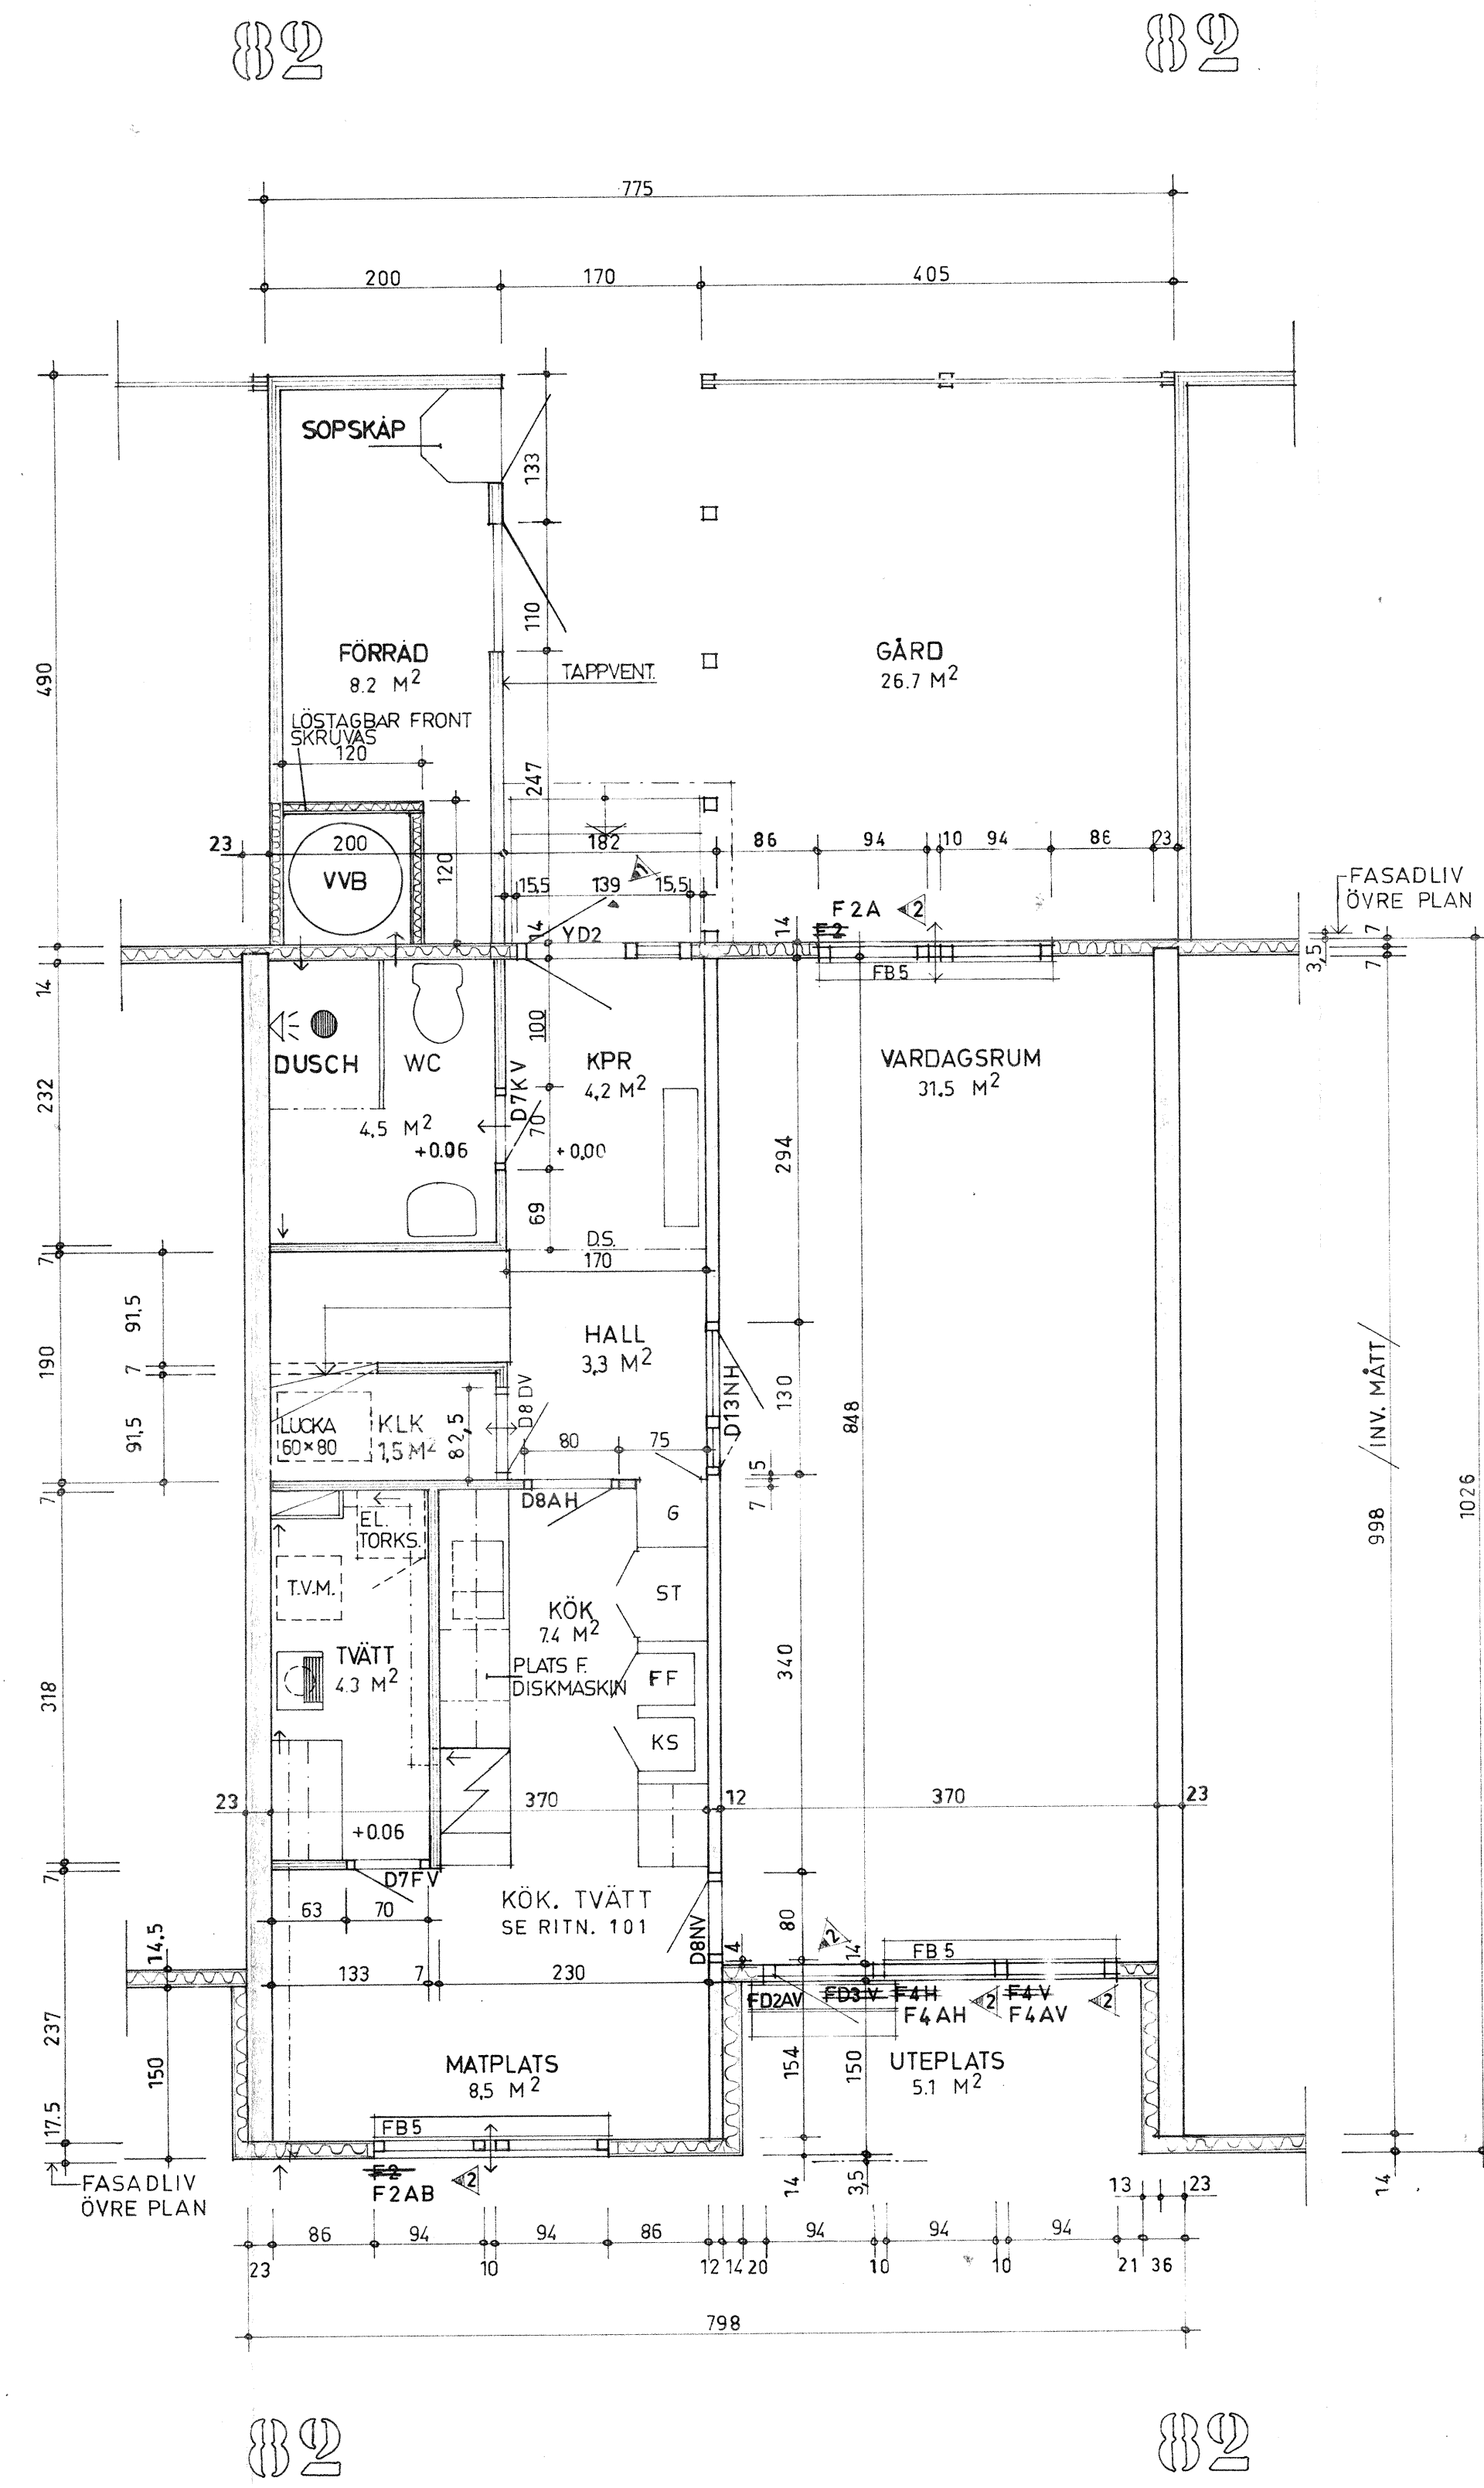


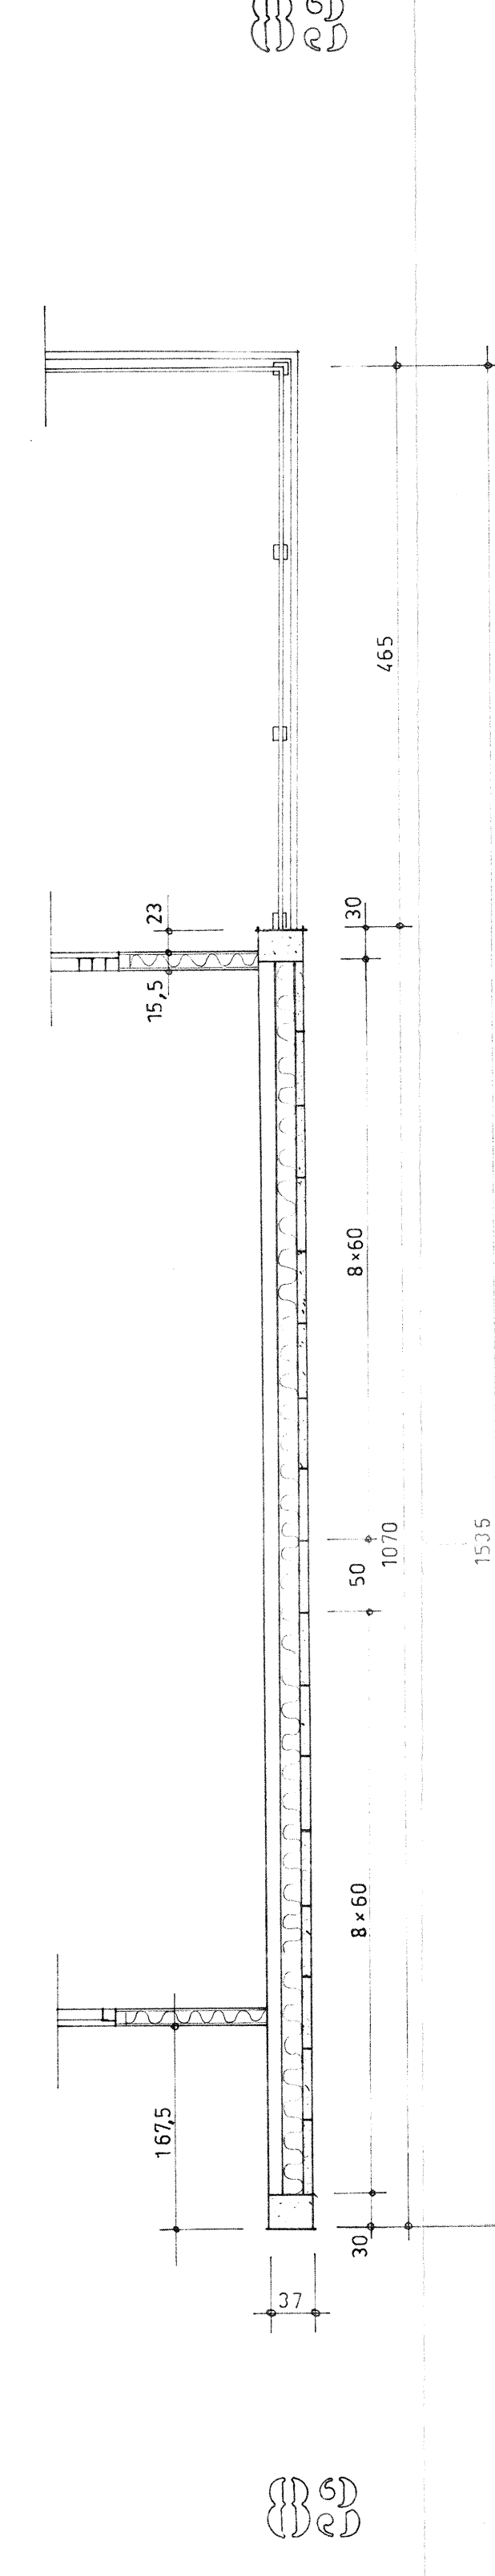

ENTRÉPLAN

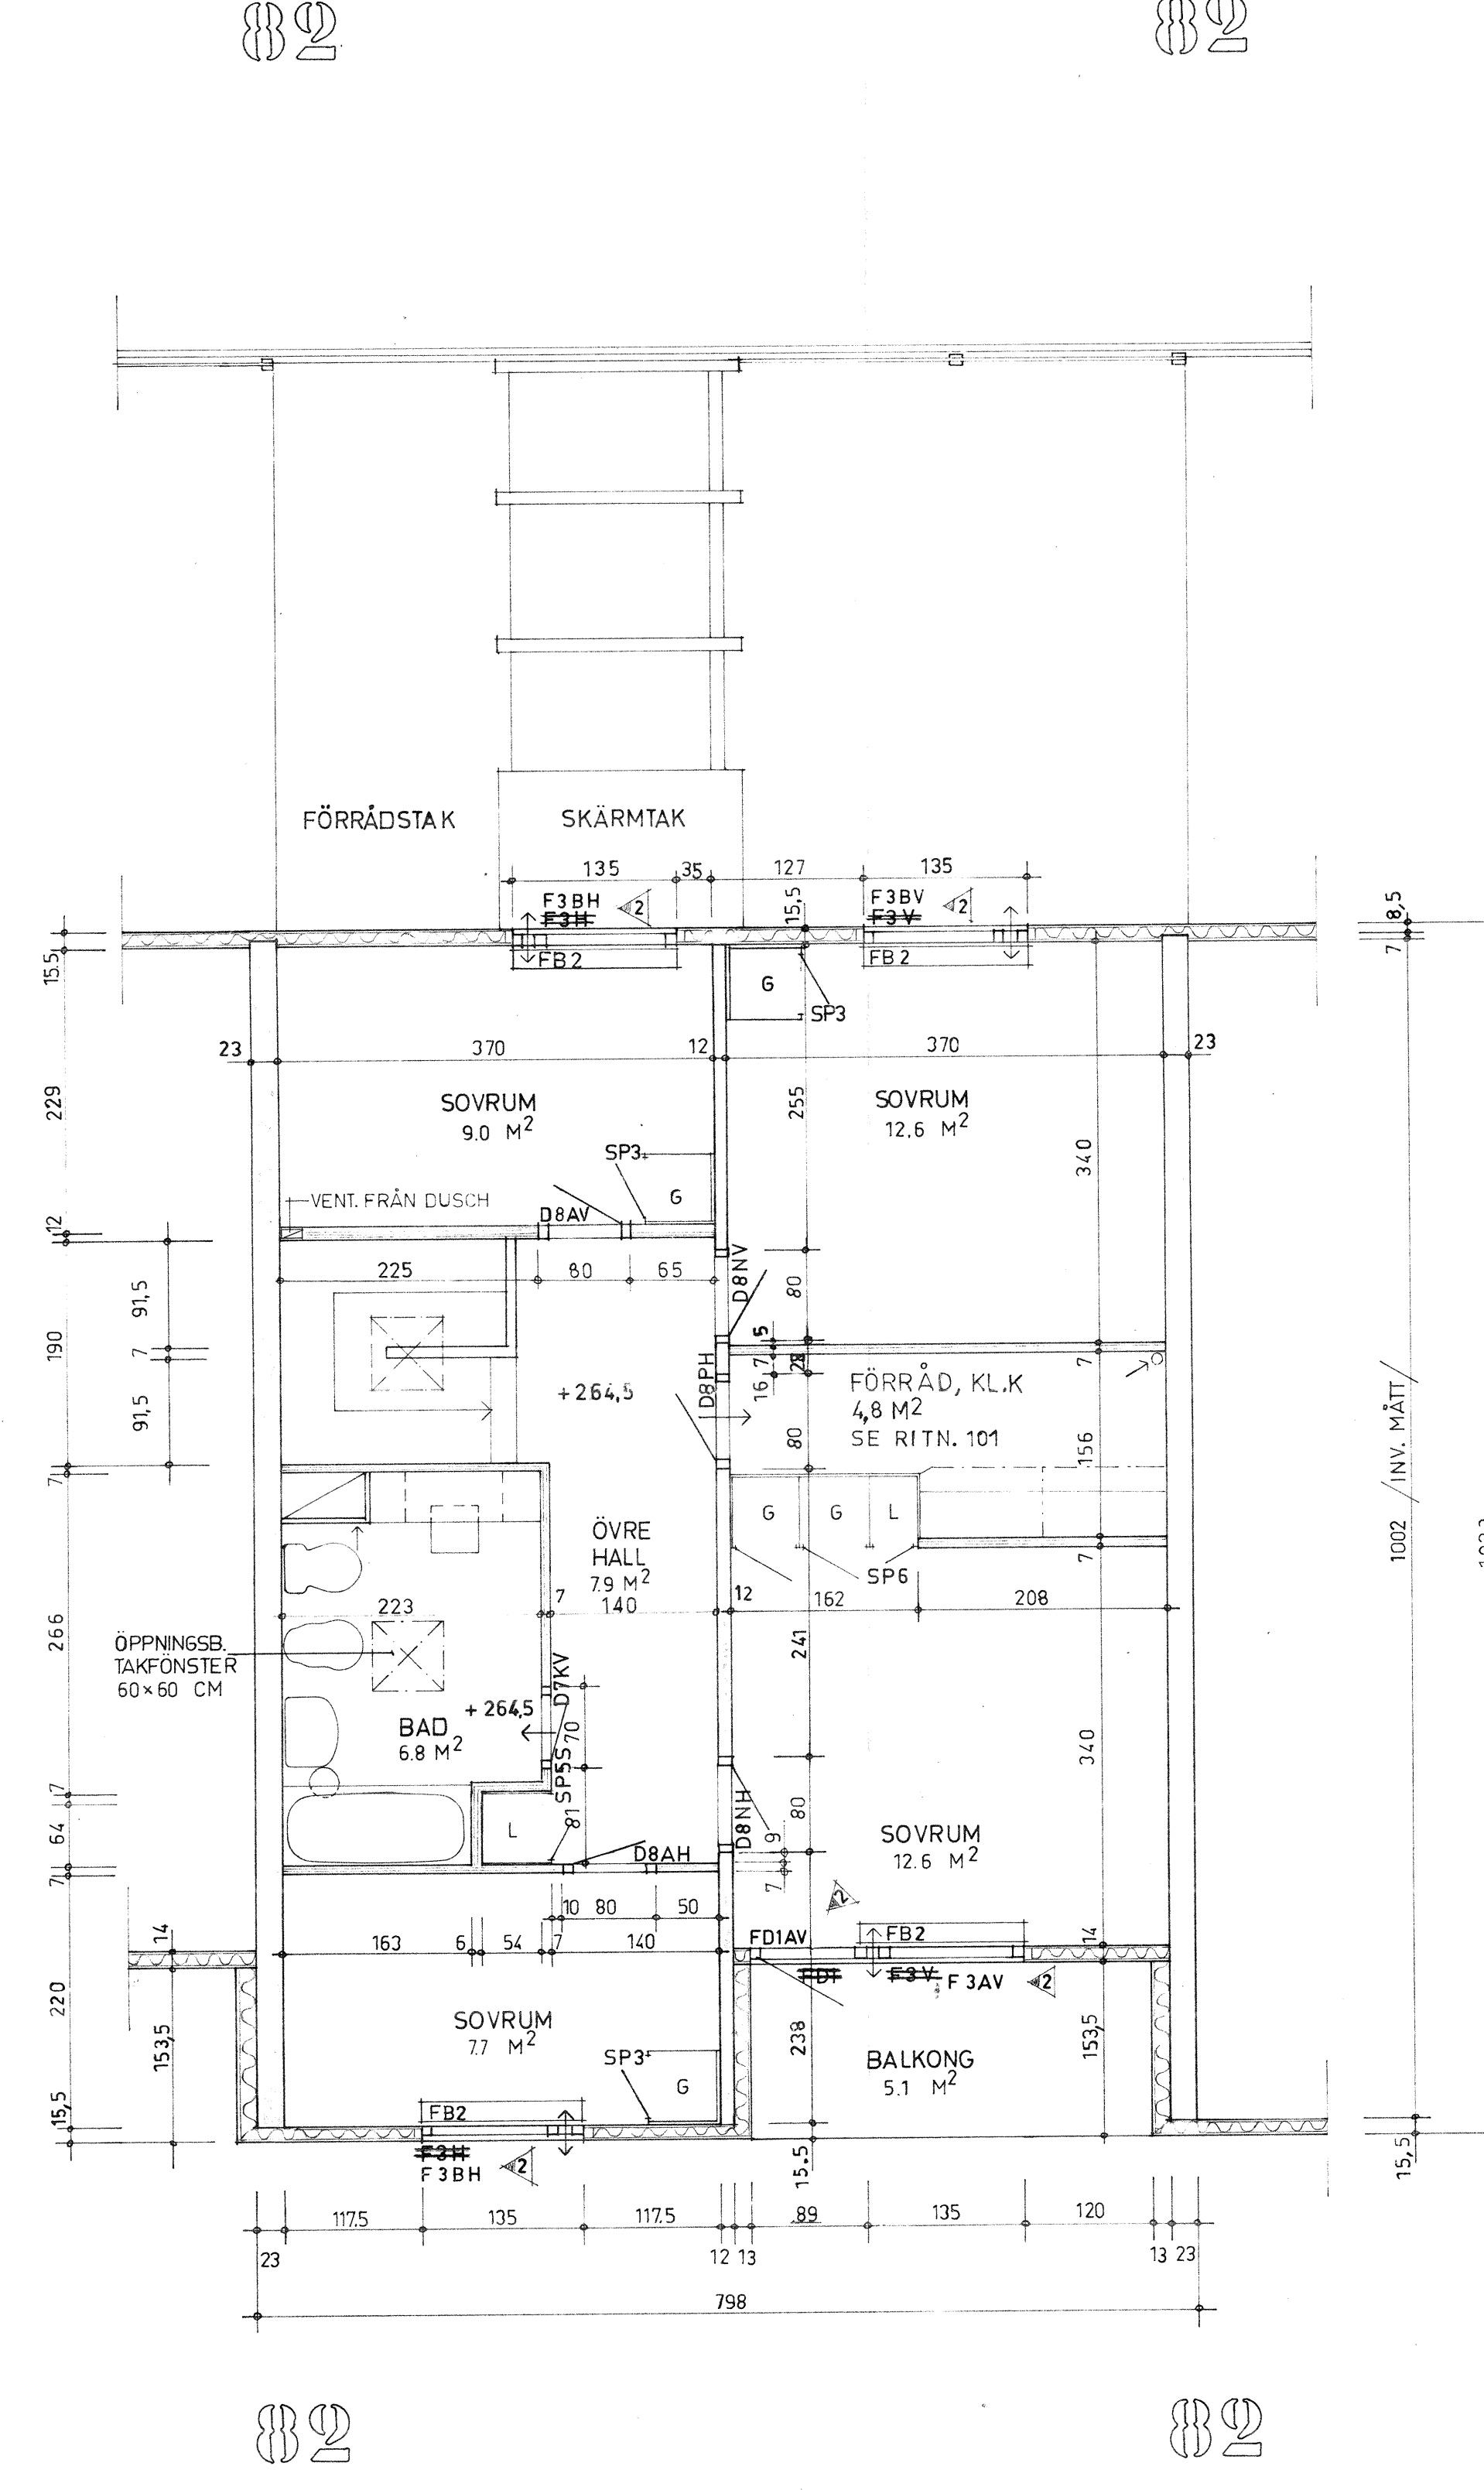

ÖVRE PLAN

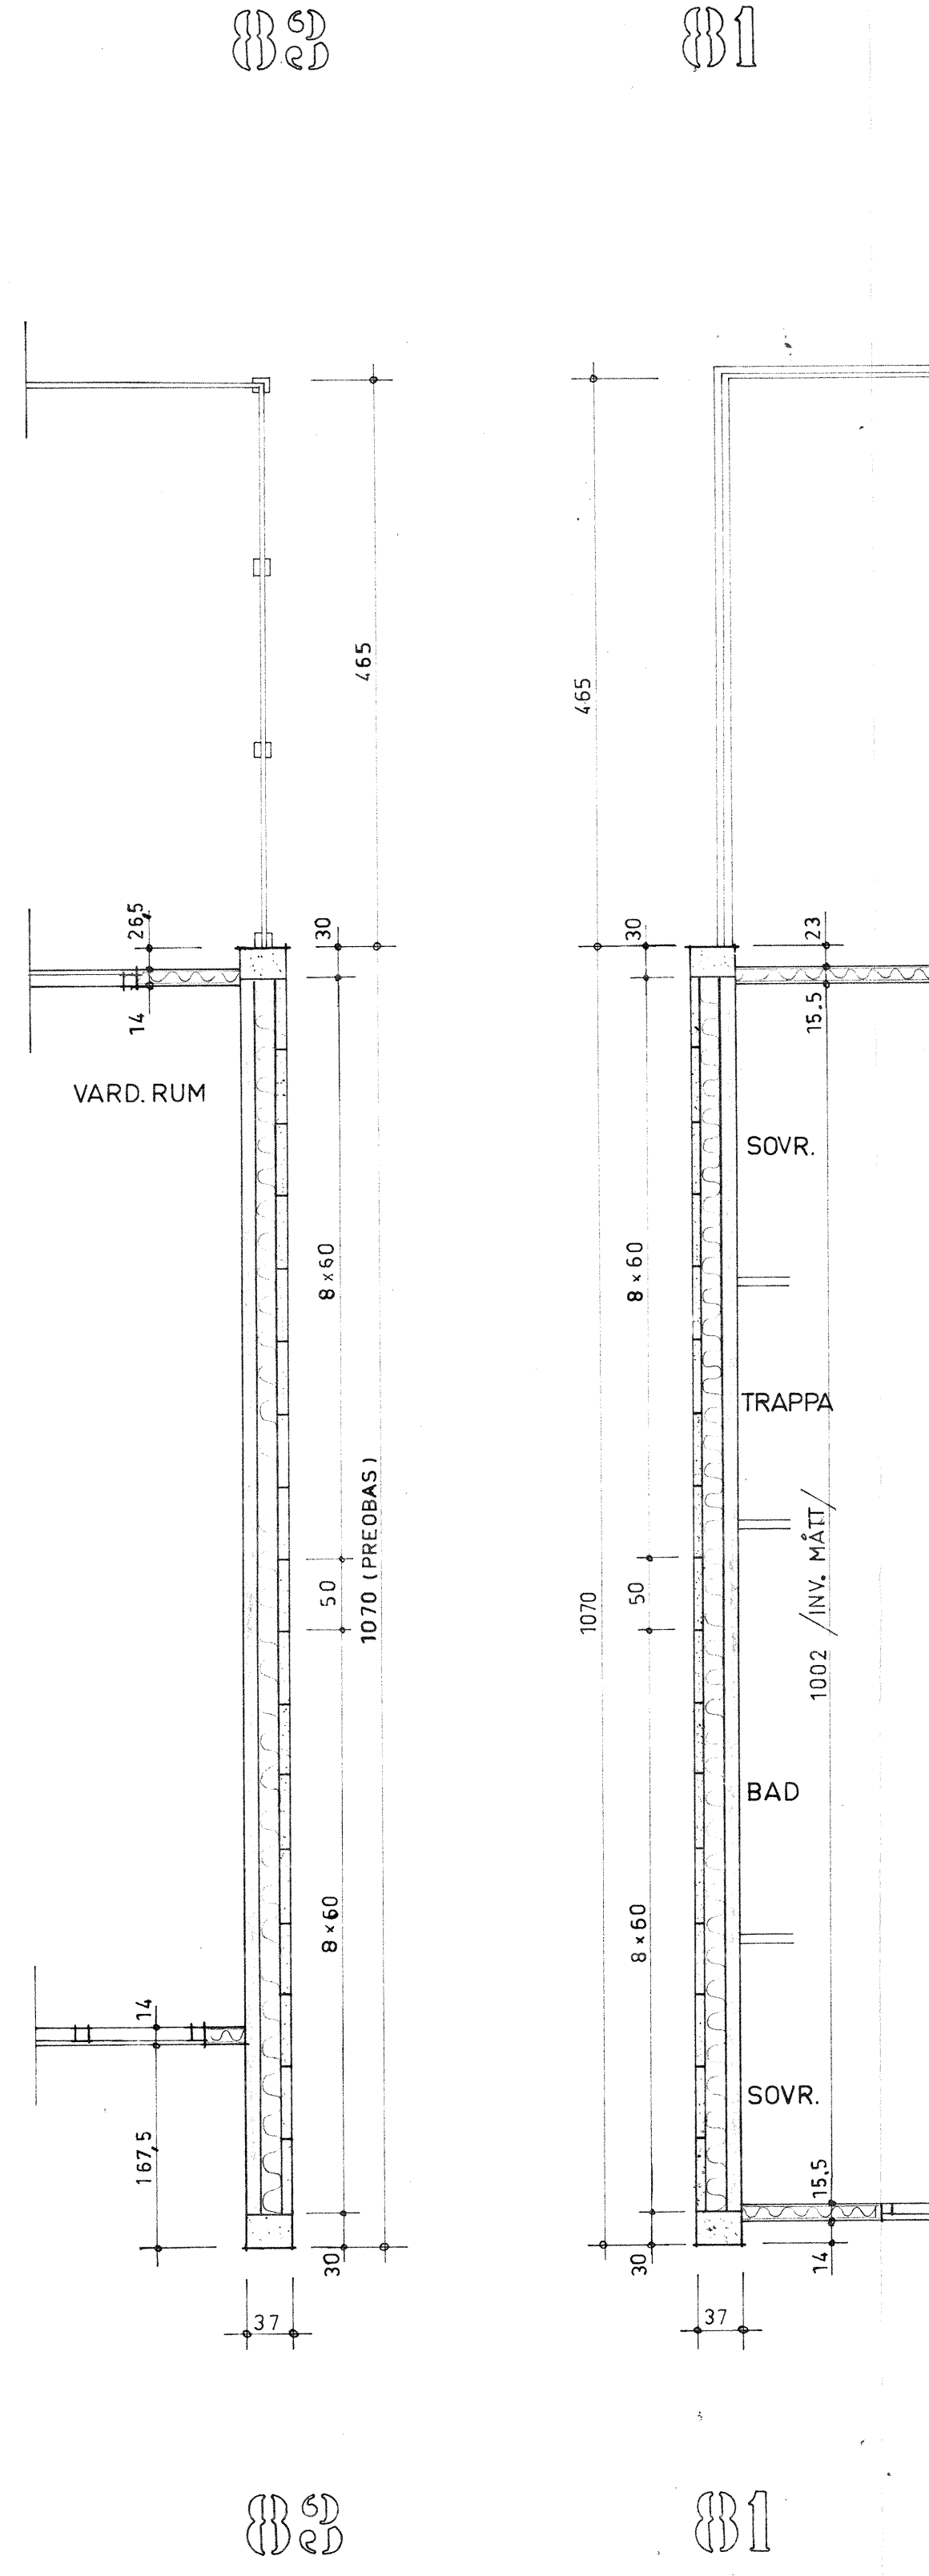

- BETECKNINGAR:
- BTG
 - LBTG
 - TRA (ISOL)
 - TRA (ISOL)
 - ISOL

2	10	FÖD LITT.	13.6.68 BZ
1	3	ENTRÉNÄTT	24.4.68 BZ
FÖRBEREDNING AV		DATUM	NOVA

NORRA SKÖNDAL
STOCKHOLM

RADHUS
PLANER

HERKÅRD BRANSK ZANDER DATUM 9.4.68

1:50 **R2** **72**

ÅKE ÖSTIN ARKITEKTKONTOR AB

STÅLMÄNNE-ÅKER 22, 33, 73, 74, 75, 76, 77, 78, 79, 80, 81, 82, 83, 84, 85, 86, 87, 88, 89, 90, 91, 92, 93, 94, 95, 96, 97, 98, 99, 100