


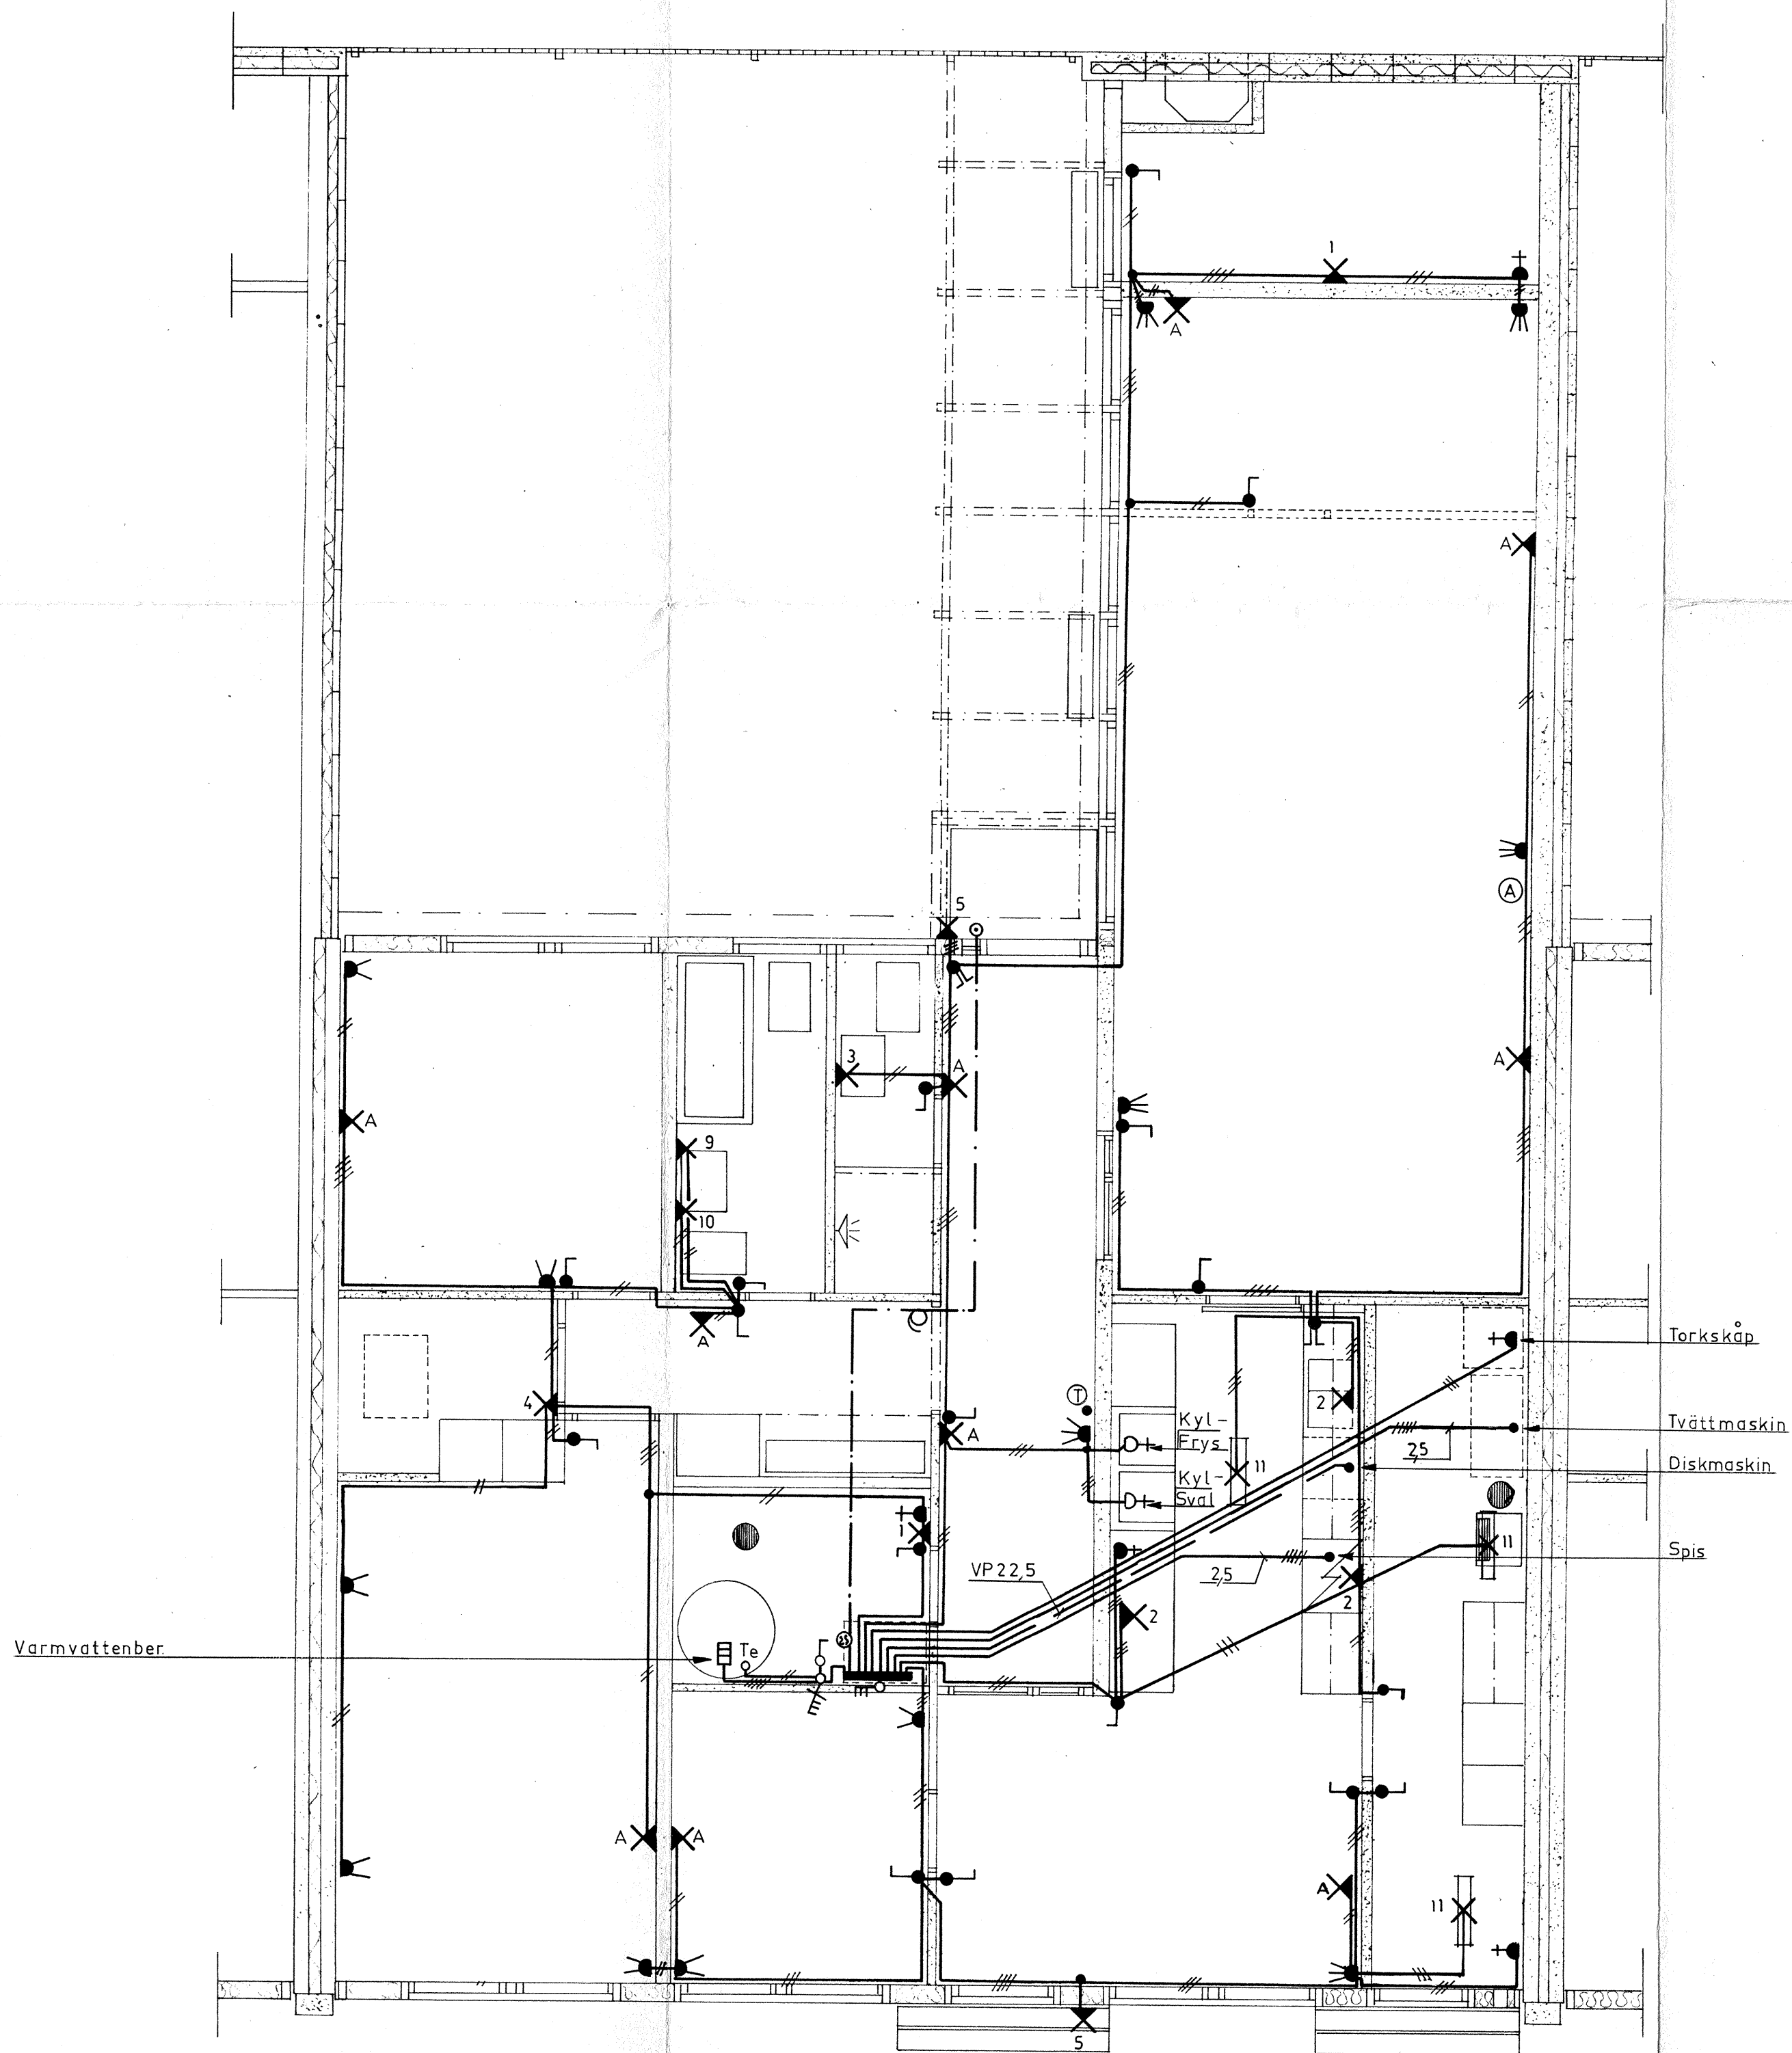

Radhus A1
Norra Sköndal

PLAN BELYSNING

Rit. <i>[Signature]</i>	ÅKE STRAND	Skala 1:50
Konstr. <i>[Signature]</i>	Ingenjörbyrå	Dat 21.2.1968
Godk. <i>[Signature]</i>	Malmö Tel. 238 00, 791 50	Nr. 2598-5
	ELEKTRISKA INSTALLATIONER	

Rev den 11.4.1968. (Antenn)