



GÄLLER HUS

301	:1-:6	FG + 36,50
303	:1-:6	FG + 39,00
305	:1-:6	FG + 41,30
307	:1-:6	FG + 41,30
401	:1-:6	FG + 47,25

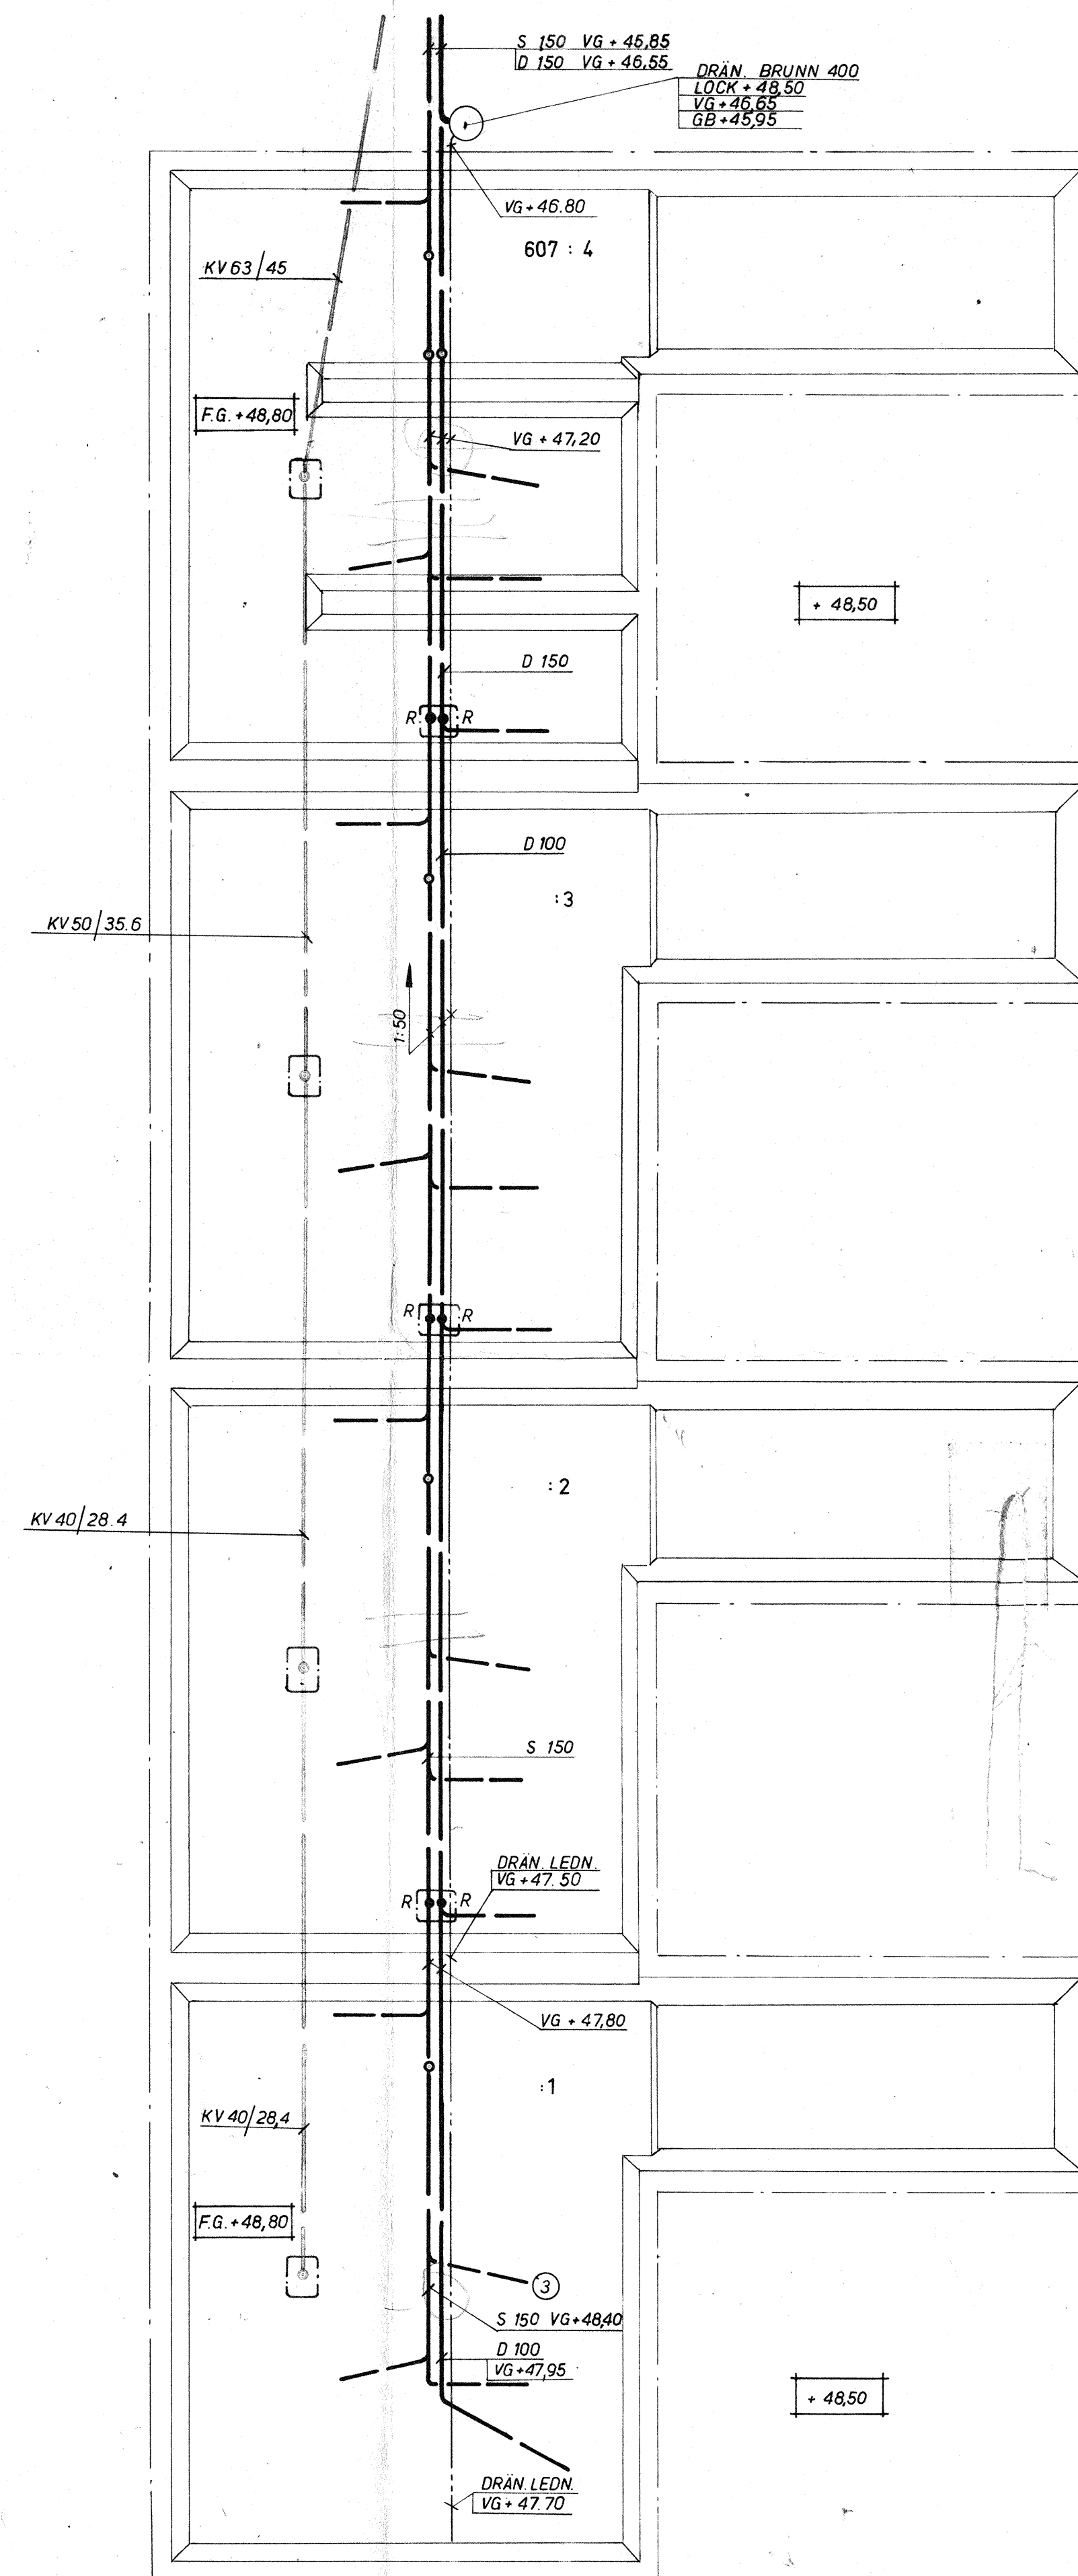

3	ÄNDR. LEDN. DIM.	27.5.1968	L.B.
2	KV-DIM. OCH PLUSHÖJDER FÖR DRÅN. LEDN. ÄNDR.	3.1.1968	L.B.
1.	DRÅN. LEDN. KOMPL., KV - DIM. ÄNDR.	6.12.1967	L.B.
LITT.	ÄNDRING	DATUM	SIGN.

NORRA SKÖNDAL
HUS 301-308 :1-6, 401-402 :1-6, 607:1-4

GRUNDPLAN
SANITET

L. B. LARSSON & Co
KONSULTERANDE INGENJÖRSBYRÅ AB, SKVS
BRÄNNINGEVÄGEN 22 • JOHANNESHÖV. • TEL. 91 00 20
HK: NYBOHÖVSRÄND 9 • STOCKHOLM SV • TEL. 19 02 25

BROSTEDT	B. P.	<i>S. Kelly</i>	1:100	9. 11. 1967	59:23
KONST.	RITAD.	GRANK	SKALA	DATUM	

ARBETSRITNING

1465

59:23